


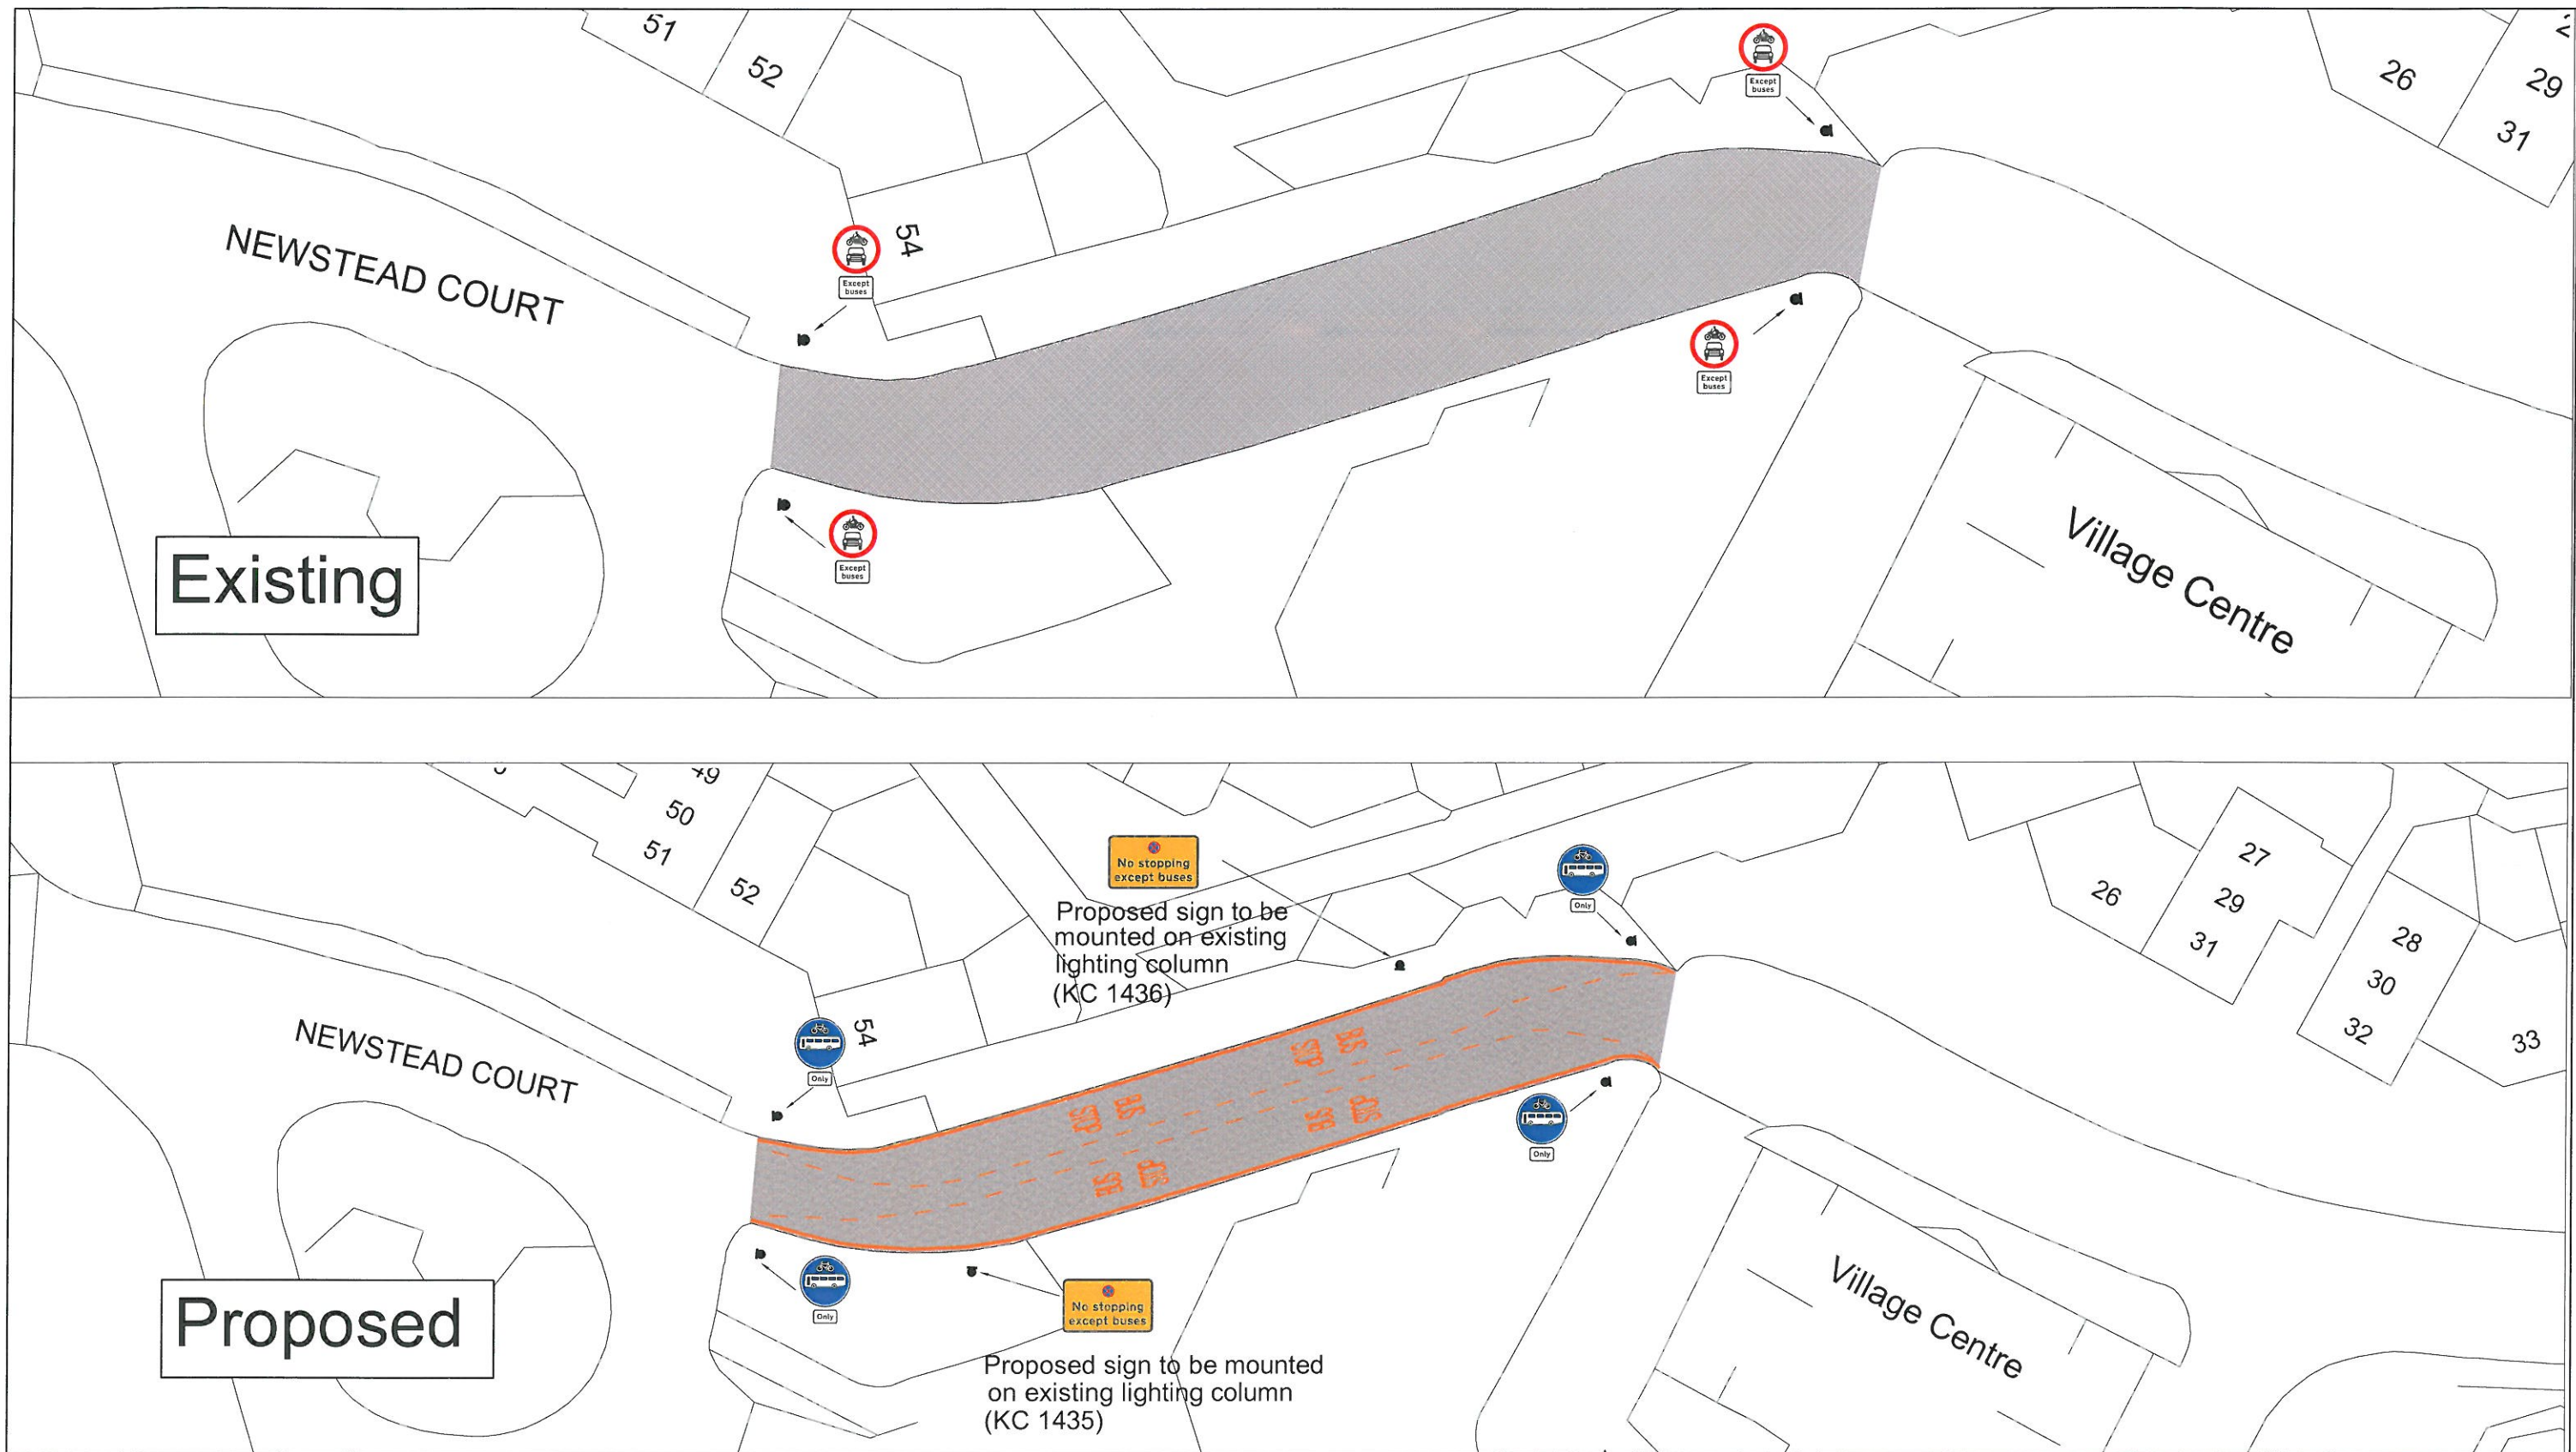

 Existing signs to be taken down and removed from site  Proposed new signing to replace existing signs TSRGD 953 (750mm) TSRGD 953.2 (x-height 75mm)  Existing Bus Link to be Maintained  Proposed new signing TSRGD 974 (20mm)	 Proposed Bus Stop Clearway Markings TSRGD 1025.4 Note: Proposed new signs TSRGD 953 and TSRGD 953.2 to be housed on existing poles and to use existing illumination Proposed new signs TSRGD 974 to be erected on existing lighting columns (non illuminated)	This map is based upon the Ordnance Survey material with the permission of the Ordnance Survey on behalf of the Controller of Her Majesty's Stationery Office Crown copyright. Unauthorised reproduction infringes Crown copyright and may lead to prosecution or civil proceedings. Licence No. 100018385. Date 2010. REV - A Modifications to key Nov 2011 This drawing should be read in conjunction with Design Risk Assessment	 Sunderland City Council City Services P.O. Box 102, Civic Centre Sunderland SR2 7DN Telephone: 0191 520 5555 Fax: 0191 553 1460 Web: www.sunderland.gov.uk	<table border="1"> <tr> <td colspan="4">PROJECT Newstead Court, Glebe, Washington</td> </tr> <tr> <td colspan="4">TITLE Proposed Bus Link Improvement Scheme Preliminary Design</td> </tr> <tr> <td colspan="2">PROJECT CONTACT Craig Wilkinson</td> <td colspan="2">CONTACT DETAILS 561 1608</td> </tr> <tr> <td>DRAWN BY VP</td> <td>DATE June 2011</td> <td>SHEET SIZE A3</td> <td></td> </tr> <tr> <td>CHECKED BY JCW</td> <td>DATE July 2011</td> <td>SCALE NTS</td> <td></td> </tr> <tr> <td colspan="2">APPROVED BY SIGNED</td> <td colspan="2">DATE</td> </tr> <tr> <td colspan="2">DRAWING NO. TRS / 10 / 2020 / 01</td> <td colspan="2">REVISION A</td> </tr> </table>	PROJECT Newstead Court, Glebe, Washington				TITLE Proposed Bus Link Improvement Scheme Preliminary Design				PROJECT CONTACT Craig Wilkinson		CONTACT DETAILS 561 1608		DRAWN BY VP	DATE June 2011	SHEET SIZE A3		CHECKED BY JCW	DATE July 2011	SCALE NTS		APPROVED BY SIGNED		DATE		DRAWING NO. TRS / 10 / 2020 / 01		REVISION A	
PROJECT Newstead Court, Glebe, Washington																																
TITLE Proposed Bus Link Improvement Scheme Preliminary Design																																
PROJECT CONTACT Craig Wilkinson		CONTACT DETAILS 561 1608																														
DRAWN BY VP	DATE June 2011	SHEET SIZE A3																														
CHECKED BY JCW	DATE July 2011	SCALE NTS																														
APPROVED BY SIGNED		DATE																														
DRAWING NO. TRS / 10 / 2020 / 01		REVISION A																														