


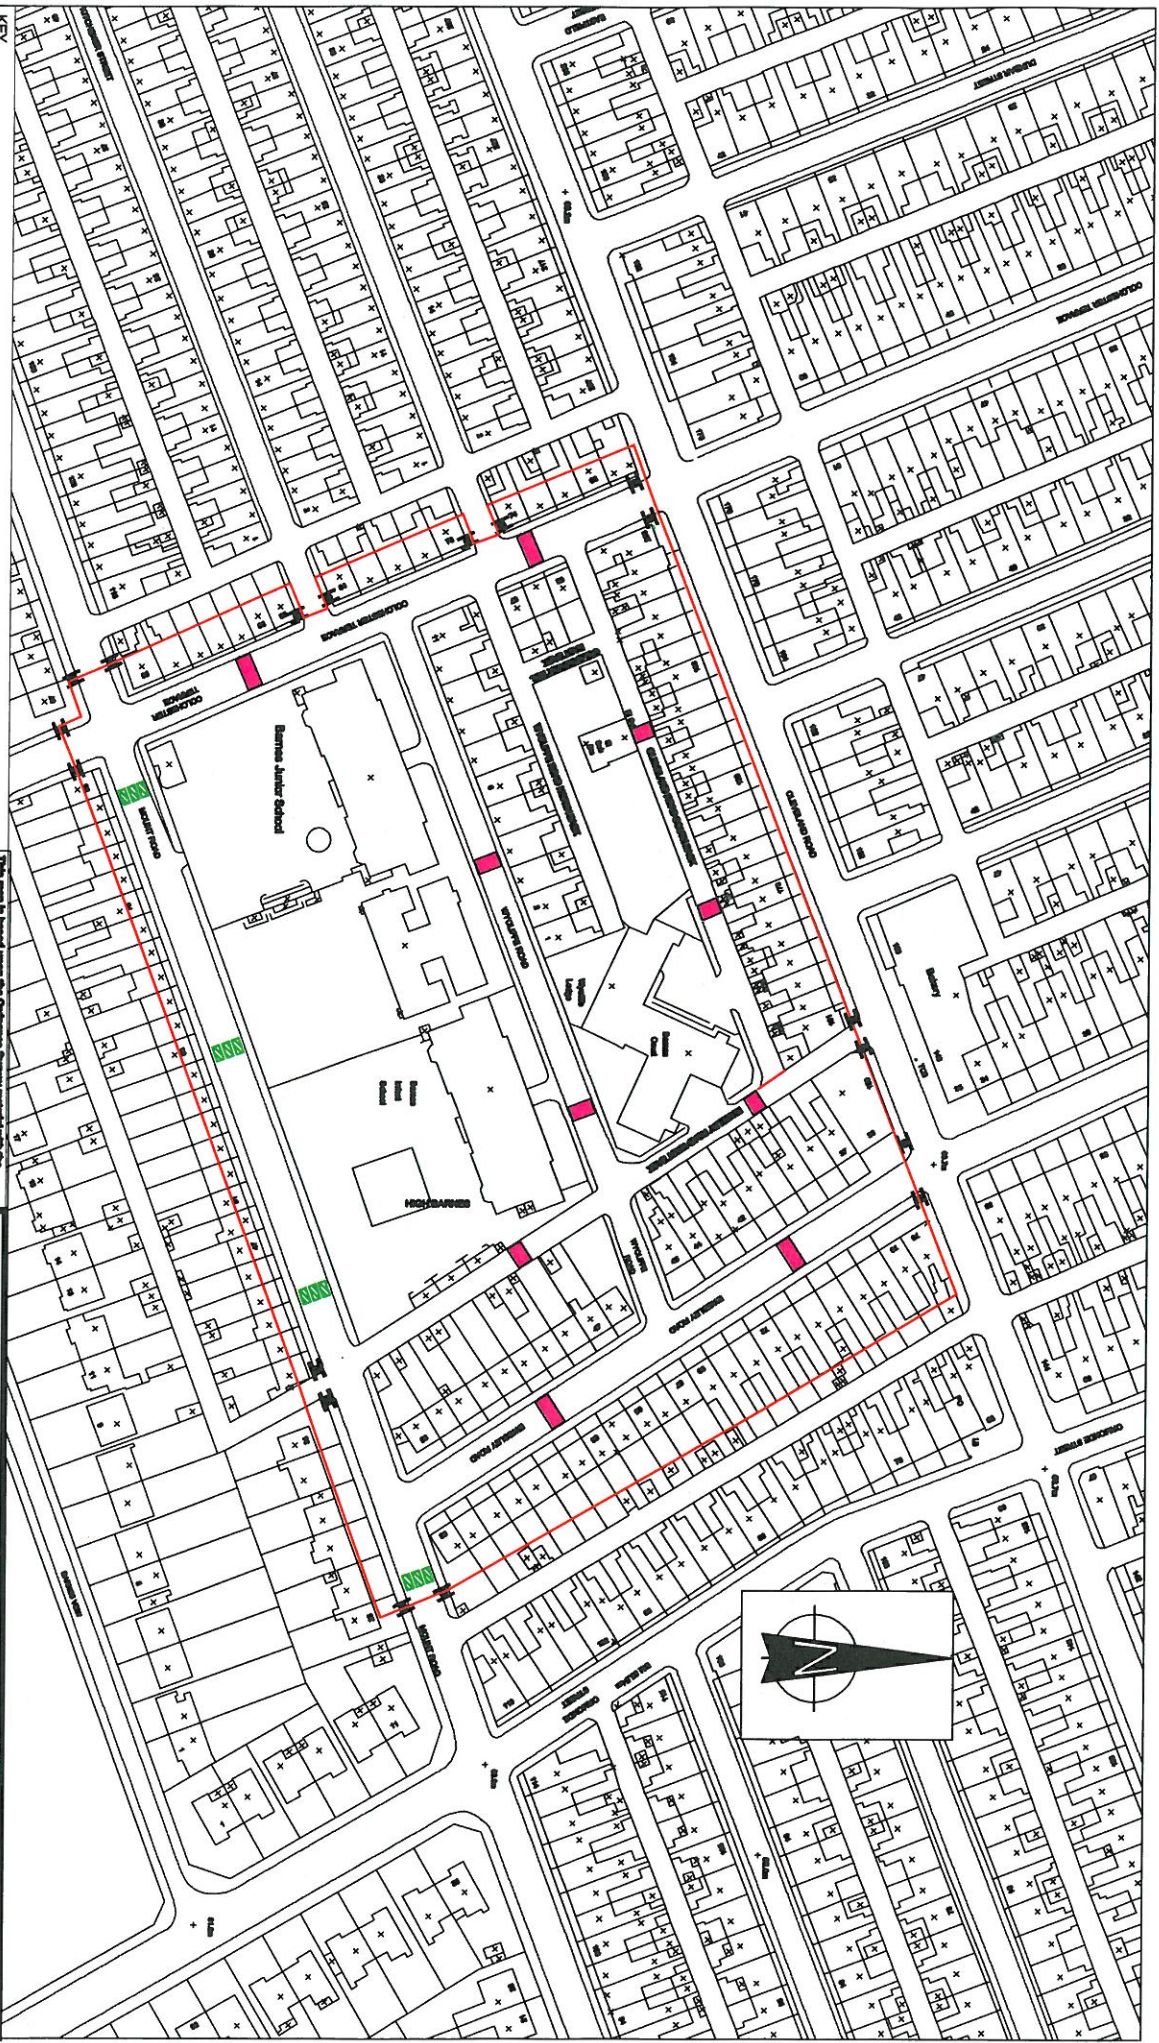

- KEY**
- Speed Humps
 - Speed Cushion
 - Boundary of 20 MPH Zone

Road Signs



Sign Number 674

Sign Number 675

Note

sign number 674 and 675 are to be located at each entrance / exit of the 20 mph zone.

This map is based upon the Ordnance Survey material with the permission of the Ordnance Survey on behalf of the Controller of Her Majesty's Stationery Office. Crown copyright. Reproduced by permission of the Controller of Her Majesty's Stationery Office. All rights reserved.



Development and Regeneration Services
P.O. Box 102, Civic Centre
Sunderland S2 7DN

Telephone: 0191 520 5555
Fax: 0191 525 1400
www.sunderland.gov.uk

PROJECT
20 MPH Zone - Barnes Junior and Infants School

TITLE
Proposed Lay Out

PROJECT CONTACT
Alec Gough

CONTACT DETAILS
0191 561 1610

DRAWN BY D. Lumley **DATE** Sept 11

SHEET SIZE

CHECKED BY P. Lewis **DATE** Oct 11

SCALE 1:1250

APPROVED BY PL **SIGNED** P. Lewis

DATE

DRAWING NO. 09/TM/1658/01

REVISION B