


DO NOT SCALE FROM THIS DRAWING.  
ALL DIMENSIONS TO BE CHECKED ON  
SITE. COPYRIGHT RESERVED.

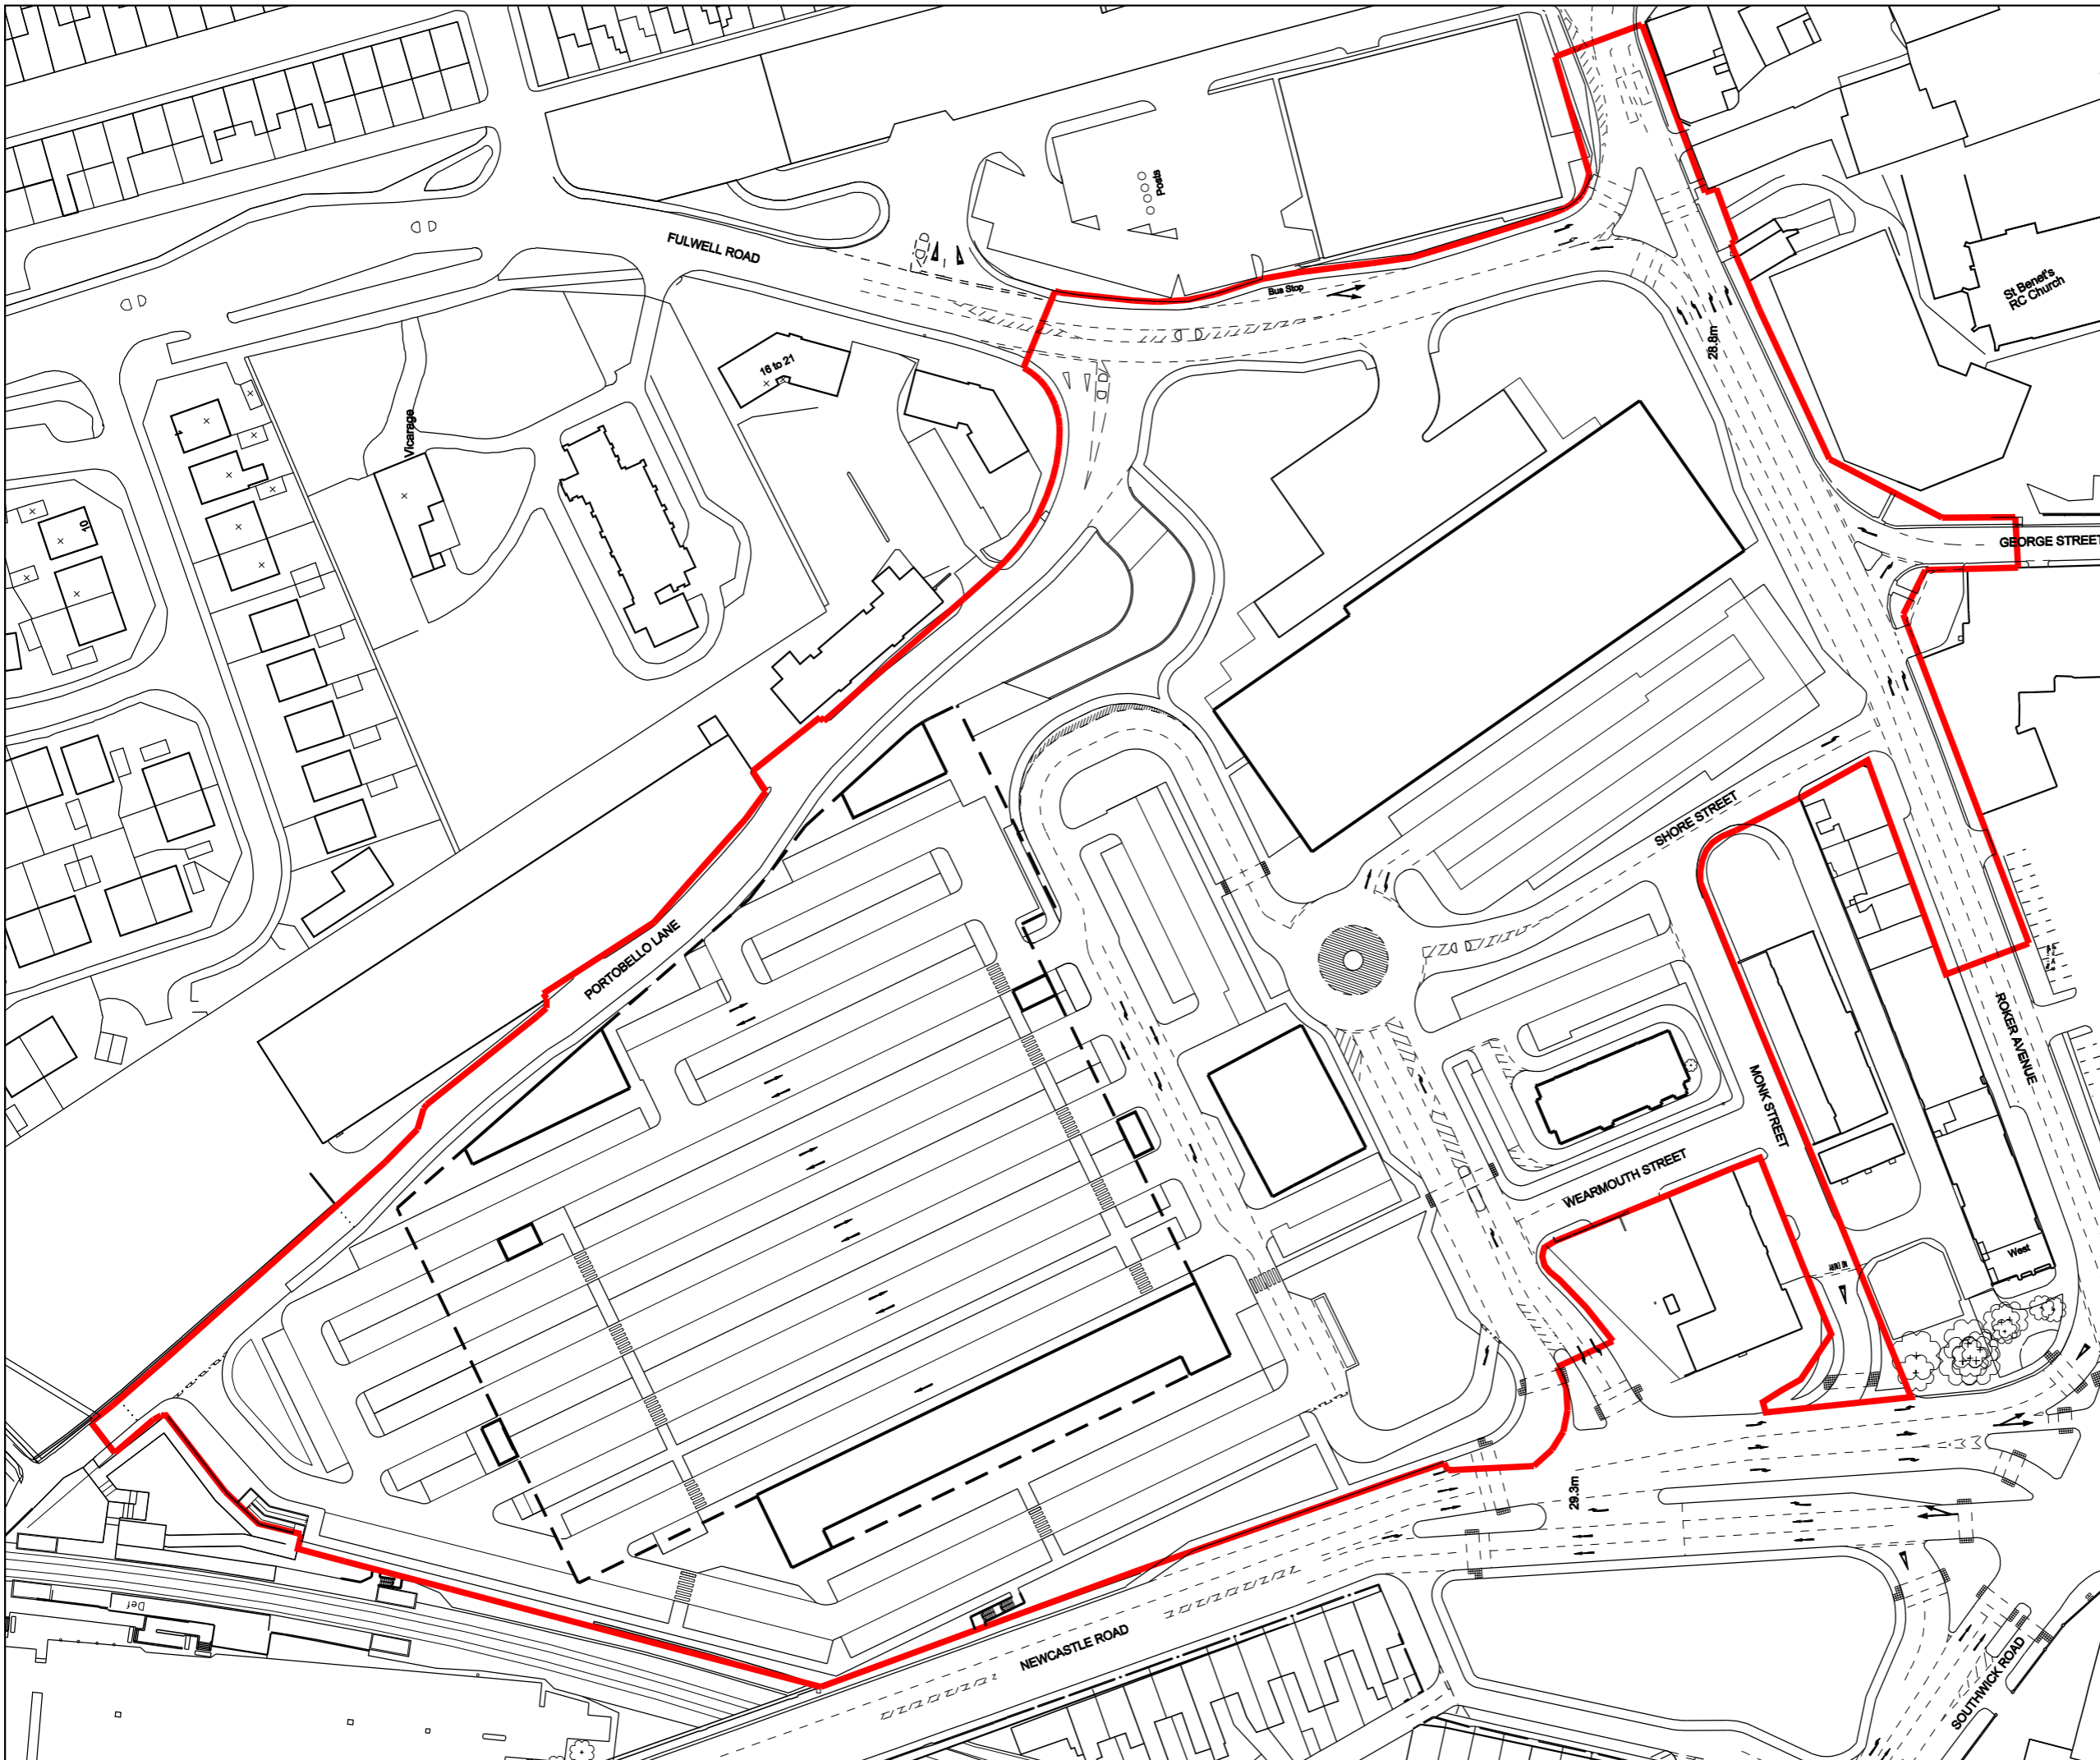

### KEY

 PLANNING APPLICATION SITE BOUNDARY



P3 28.06.10 ISSUED FOR PLANNING. HW

#### REVISIONS

#### CLIENT

**Mountview Securities**

#### PROJECT

**Sunderland Retail Park  
Newcastle Road  
Sunderland**

#### TITLE

**Parameter Plan 10  
Ground Floor Block Plan**

SCALE	DATE	DRAWN	CHECKED
1:1250 @A3	03.06.08	HW	DB

3DReid  
12 Caroline Street  
Birmingham  
B3 1TR  
T +44(0)121 212 2221  
F +44(0)121 236 2709  
www.3DReid.com  
Belfast Birmingham Edinburgh  
Falkirk Glasgow London  
Manchester



DRAWING No.  
**073023 - D - 10 P3**