


Existing Restrictions



Proposed Restrictions

- Key**
- Proposed No Waiting At Any Time
 - Existing No Waiting At Any Time to be Retained

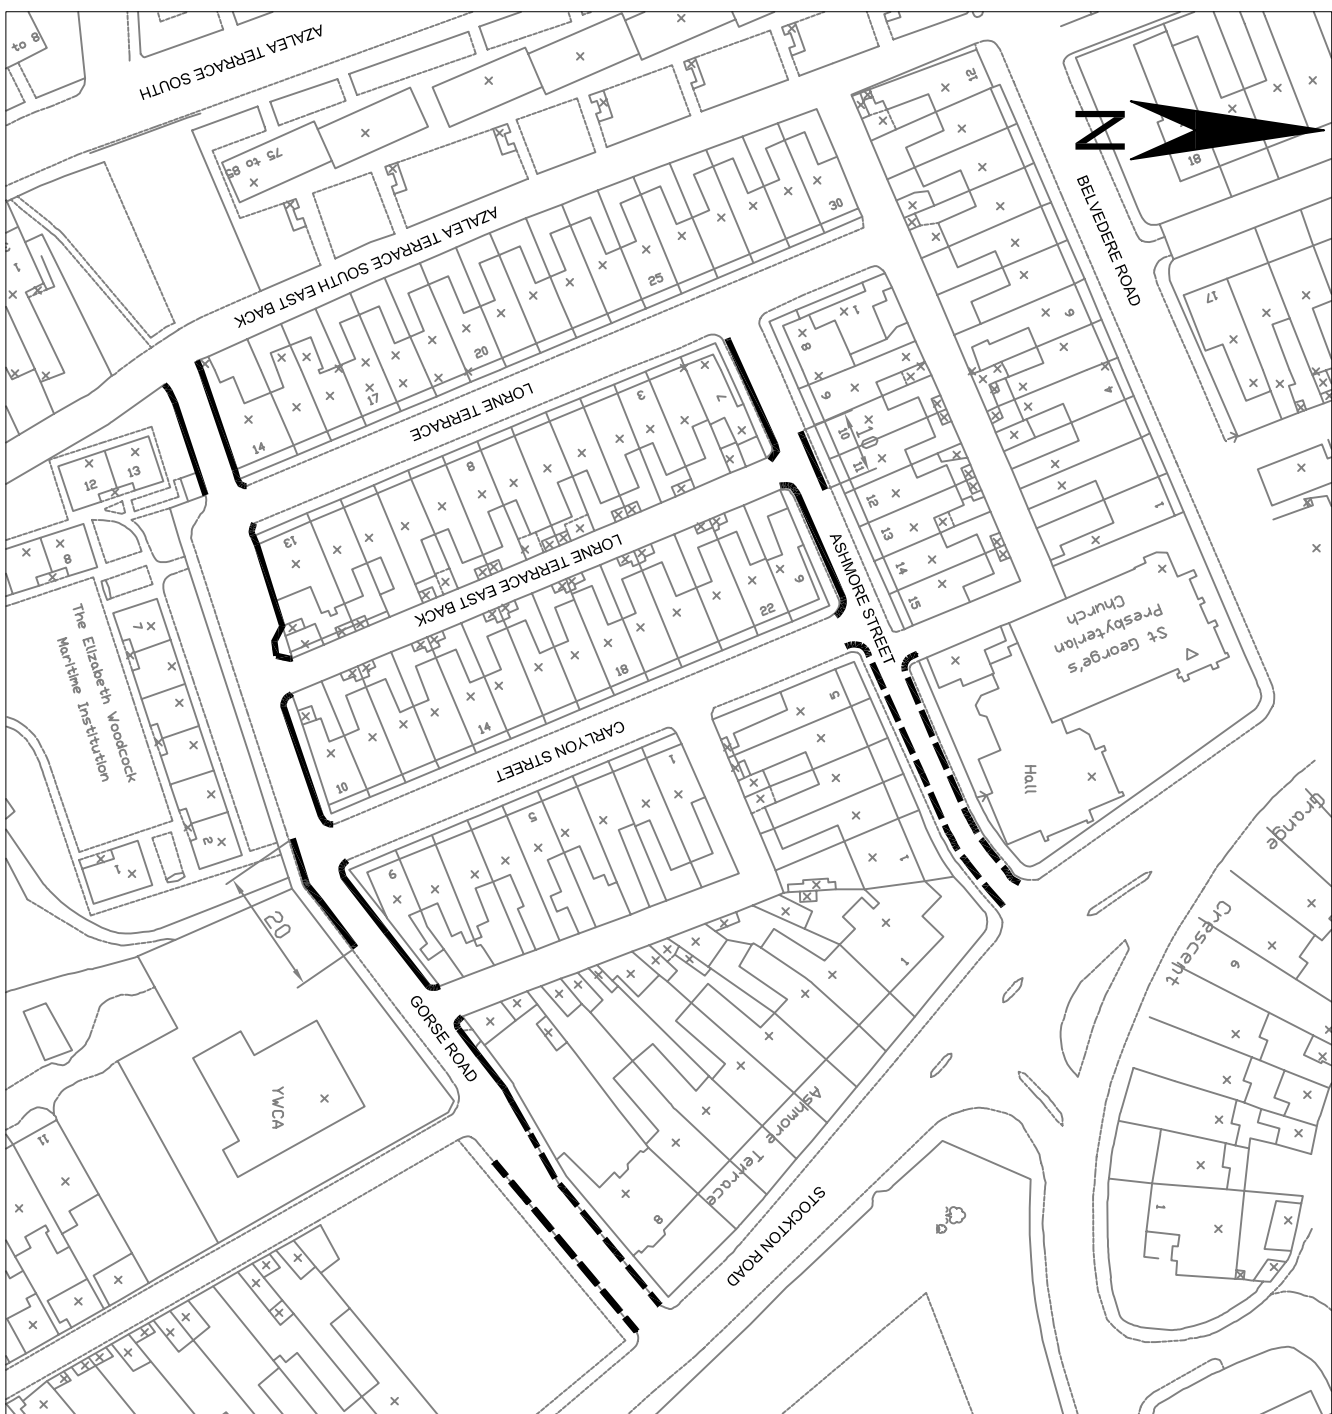

This map is based upon the Ordnance Survey material with the permission of the Ordnance Survey on behalf of the Controller of Her Majesty's Stationery Office © Crown copyright. Unauthorised reproduction infringes Crown copyright and may lead to prosecution or civil proceedings. Licence No. 100018385, Date 2006.

Rev.	Description	Date	Date	Date
		revised	checked	checked



Development and Regeneration Services
P. O. Box 102, Civic Centre
Sunderland SR2 7DN
Telephone: 0191 520 5555
Fax: 0191 553 1460
Web: www.sunderland.gov.uk

PROJECT Proposed No Waiting At Any Time

Gorse Road and Ashmore Street, Sunderland

TITLE Consultation Plan

PROJECT CONTACT Craig Wilkinson

CONTACT DETAILS

DRAWN BY MKA / GJC DATE Oct 08

SHEET SIZE A3

CHECKED BY JCW DATE Nov 08

SCALE 1:1250th

APPROVED BY

SIGNED

DATE

DRAWING NO. 09/TM/1484/01

REVISION