



# Existing

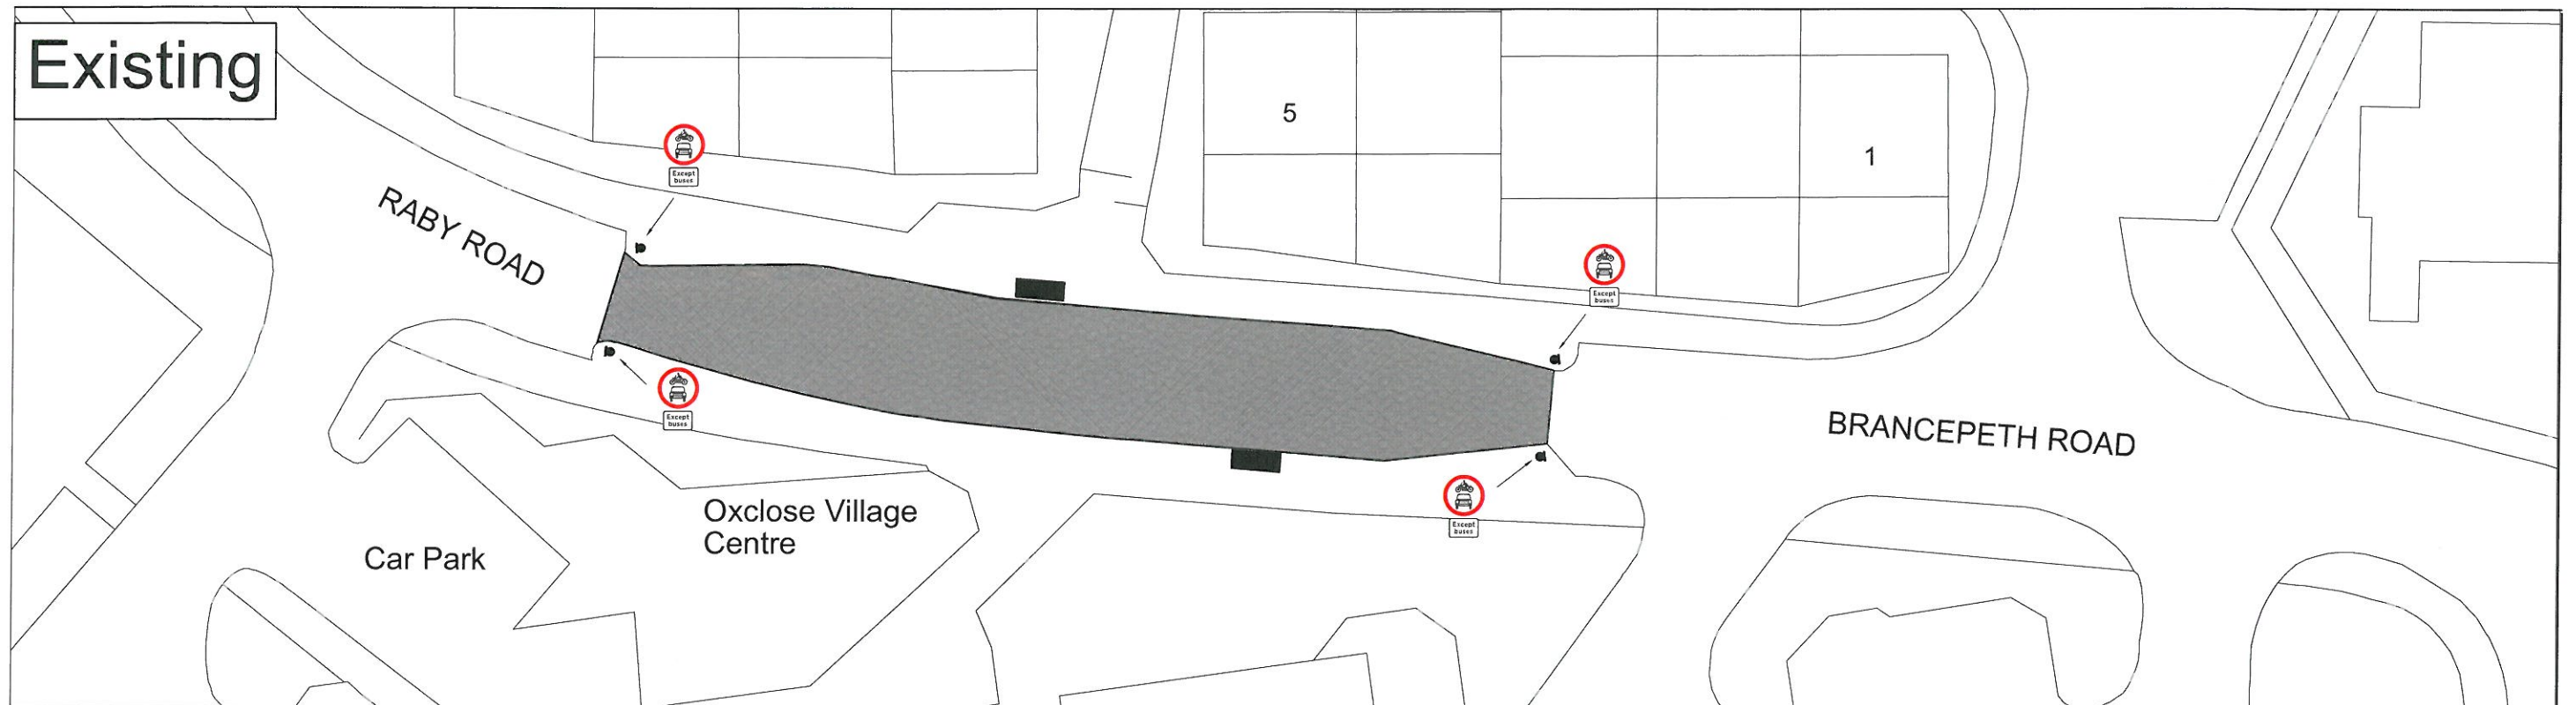

# Proposed

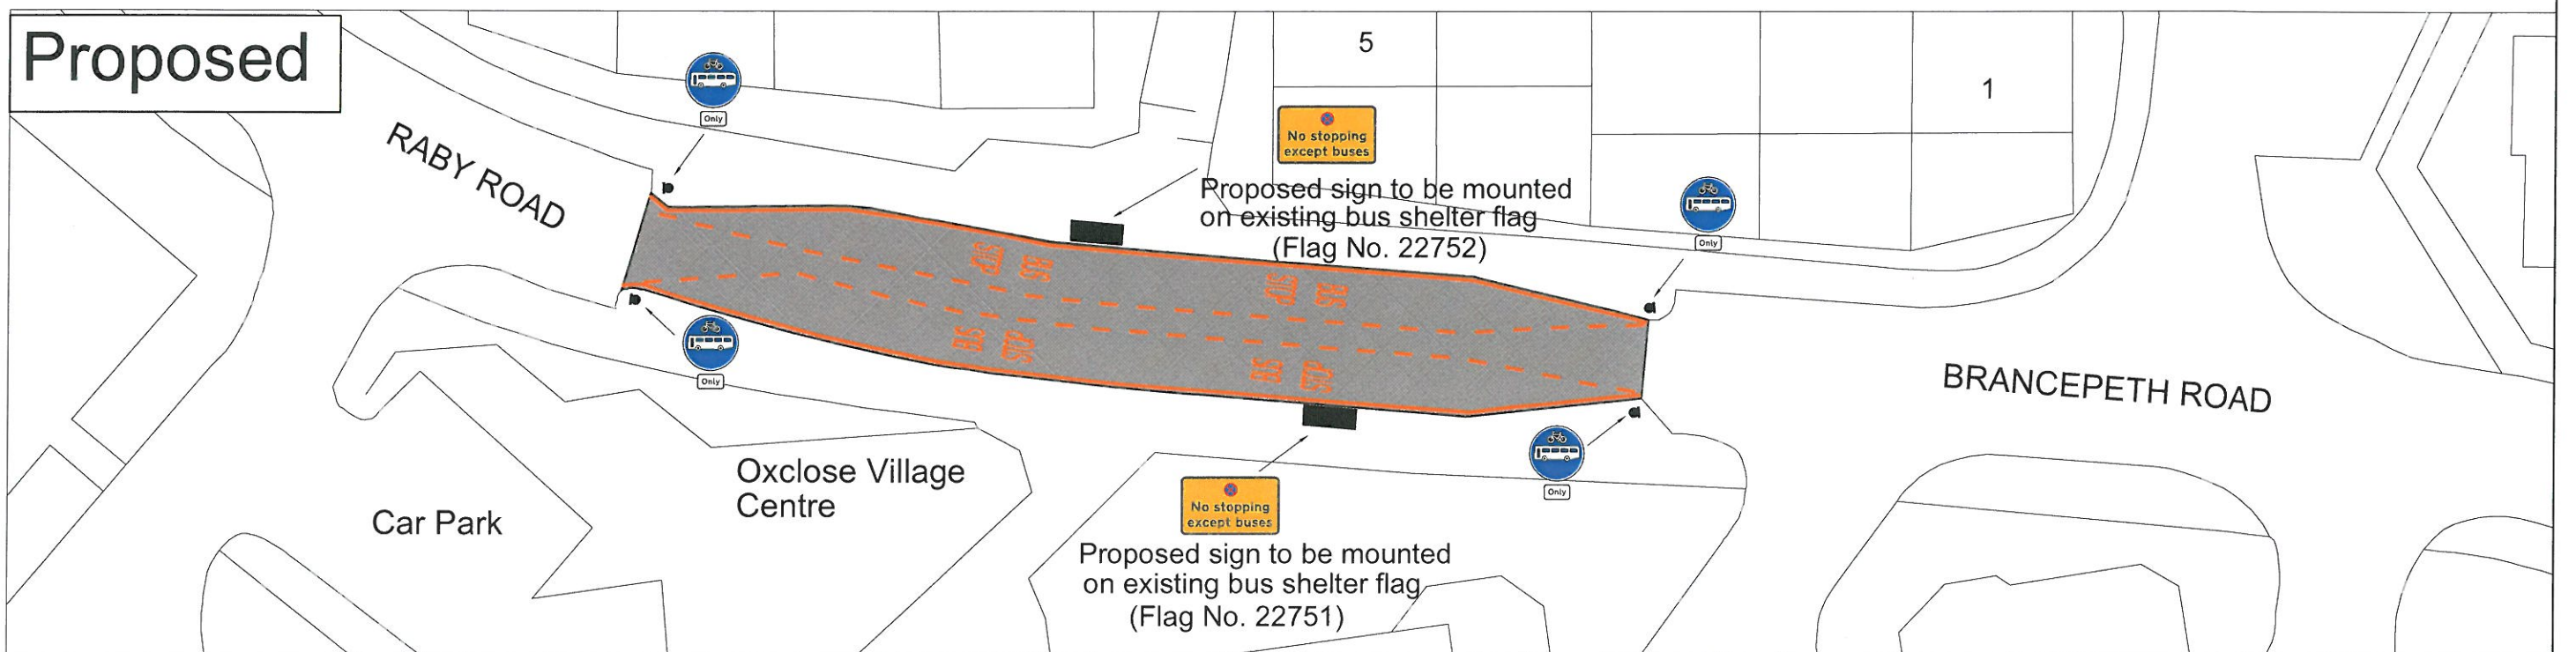

Existing signs to be taken down and removed from site



Proposed new signing to replace existing signs  
TSRGD 953 (750mm)  
TSRGD 953.2 (x-height 75mm)



Existing Bus Link to be Maintained



Existing Bus Shelter



Proposed new signing  
TSRGD 974 (20mm)



Proposed Bus Stop Clearway Markings  
TSRGD 1025.4

## Note:

Proposed new signs TSRGD 953 and TSRGD 953.2 to be housed on existing poles and to use existing illumination

Proposed new signs TSRGD 974 to be erected on existing bus shelter flags (non illuminated)

This drawing should be read in conjunction with Design Risk Assessment

This map is based upon the Ordnance Survey material with the permission of the Ordnance Survey on behalf of the Controller of Her Majesty's Stationery Office Crown copyright. Unauthorised reproduction infringes Crown copyright and may lead to prosecution or civil proceedings. Licence No. 100018395. Date 2010.

REV - A Modifications to Key Nov 2011



**Sunderland**  
City Council

City Services  
P.O. Box 102, Civic Centre  
Sunderland SR2 7DN

Telephone: 0191 520 5555  
Fax: 0191 553 1460  
Web: [www.sunderland.gov.uk](http://www.sunderland.gov.uk)

|                                                                  |                   |                             |
|------------------------------------------------------------------|-------------------|-----------------------------|
| PROJECT<br>Brancepeth Road, Oxclose, Washington                  |                   |                             |
| TITLE<br>Proposed Bus Link Improvement Scheme Preliminary Design |                   |                             |
| PROJECT CONTACT<br>Craig Wilkinson                               |                   | CONTACT DETAILS<br>561 1608 |
| DRAWN BY<br>VP                                                   | DATE<br>July 2011 | SHEET SIZE<br>A3            |
| CHECKED BY<br>JCW                                                | DATE<br>July 2011 | SCALE<br>NTS                |
| APPROVED BY<br>SIGNED                                            |                   | DATE                        |
| DRAWING NO.<br>TRS / 10 / 2021 / 01                              |                   | REVISION<br>A               |