

DO NOT SCALE FROM THIS DRAWING.
 ALL DIMENSIONS TO BE CHECKED ON
 SITE. COPYRIGHT RESERVED.




THIS DRAWING INCORPORATES
 INFORMATION PROVIDED BY BLP LLP
 WITH DWG REFERENCE:

PA-2450-CPO-01 (FEB '10)

THIS DRAWING RELATES TO OS MAP
 DATA HENCE MINOR DISCREPANCIES
 TO SURVEY DATA CAN BE EXPECTED.

KEY

- PLANNING APPLICATION SITE BOUNDARY
- CPO NUMBERED PLOTS
- EXISTING NETTO STORE

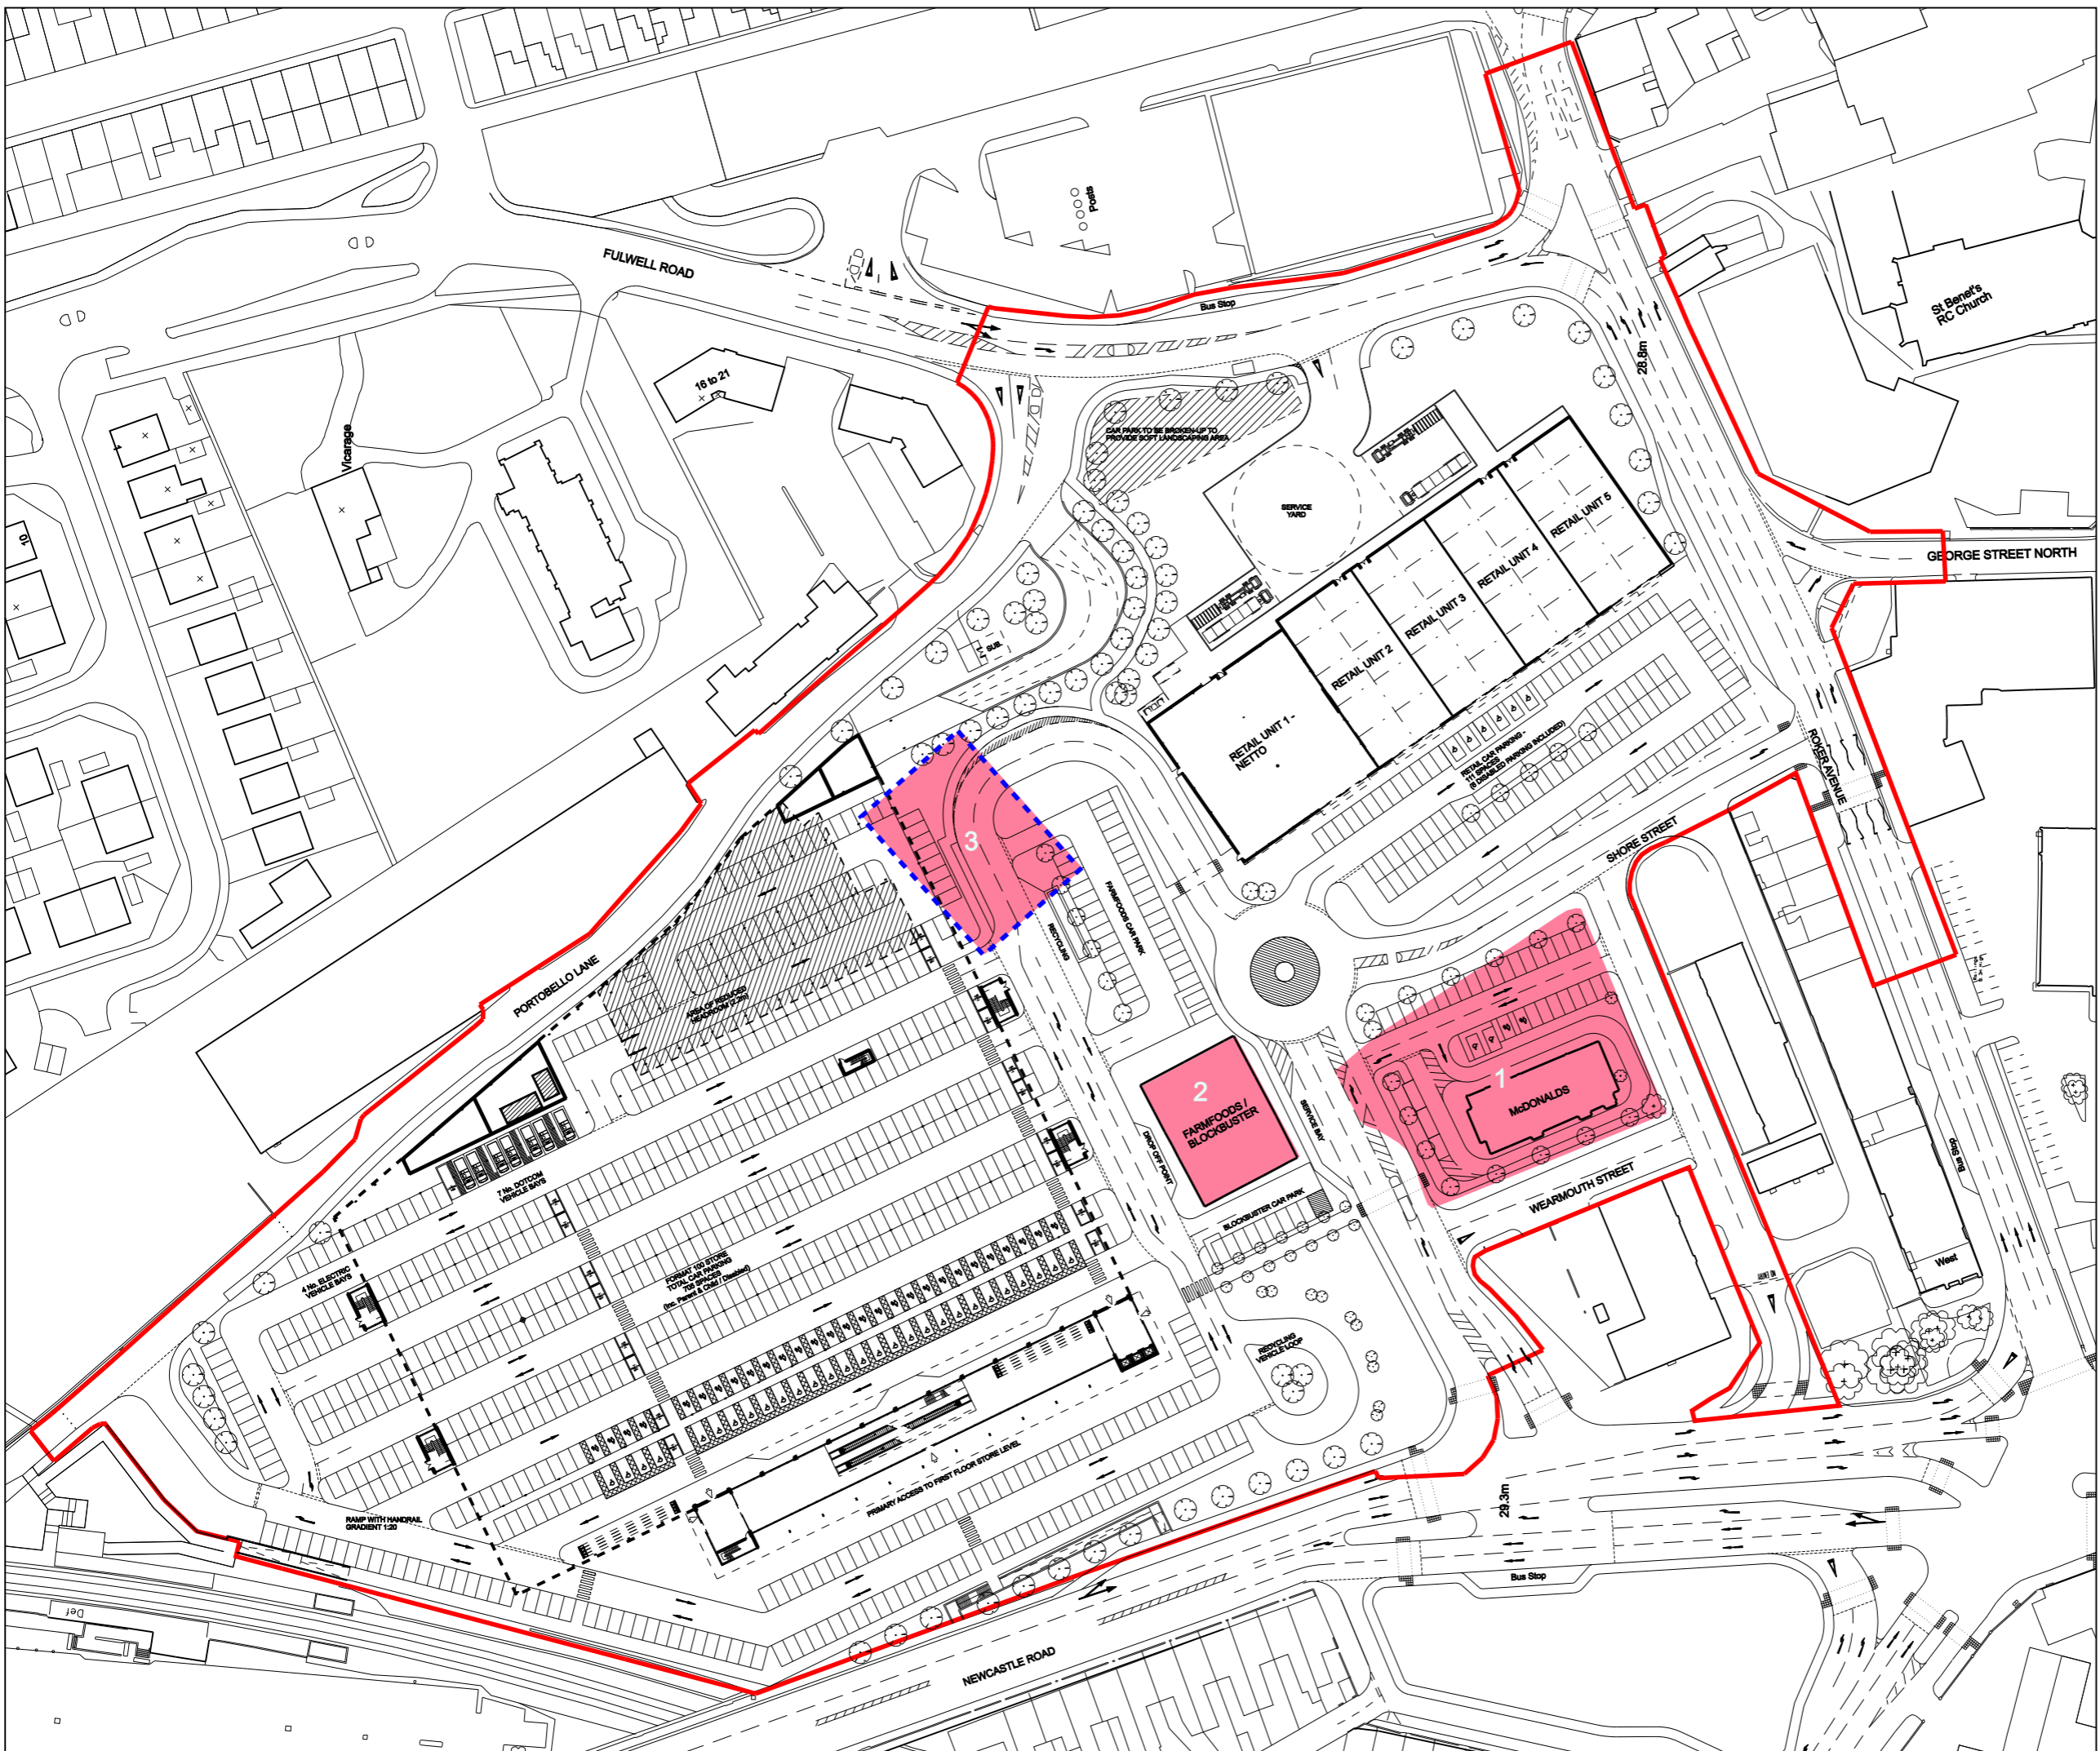

REV A 03.02.11 ISSUED FOR COMMENT AD
 REVISIONS


CLIENT
Mountview Securities

PROJECT
**Sunderland Retail Park
 Newcastle Road
 Sunderland**

TITLE
**Proposed Site Layout with
 CPO Plots Overlay**

SCALE	DATE	DRAWN	CHECKED
1:1250 @A3	FEB 11	AD	DB

3DReid
 12 Caroline Street
 Birmingham
 B3 1TR
 T +44(0)121 212 2221
 F +44(0)121 236 2709
 www.3DReid.com
 Belfast Birmingham Edinburgh
 Falkirk Glasgow London
 Manchester

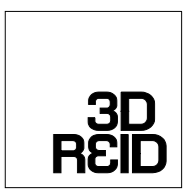

DRAWING No.
073023 - L - 04 A