


THE SUNDERLAND CITY COUNCIL (SUNDERLAND STRATEGIC TRANSPORT CORRIDOR -
NEW WEAR BRIDGE A1231 AND B1405 CLASSIFIED ROADS) (SIDE ROADS) (SUPPLEMENTAL)
ORDER 2011

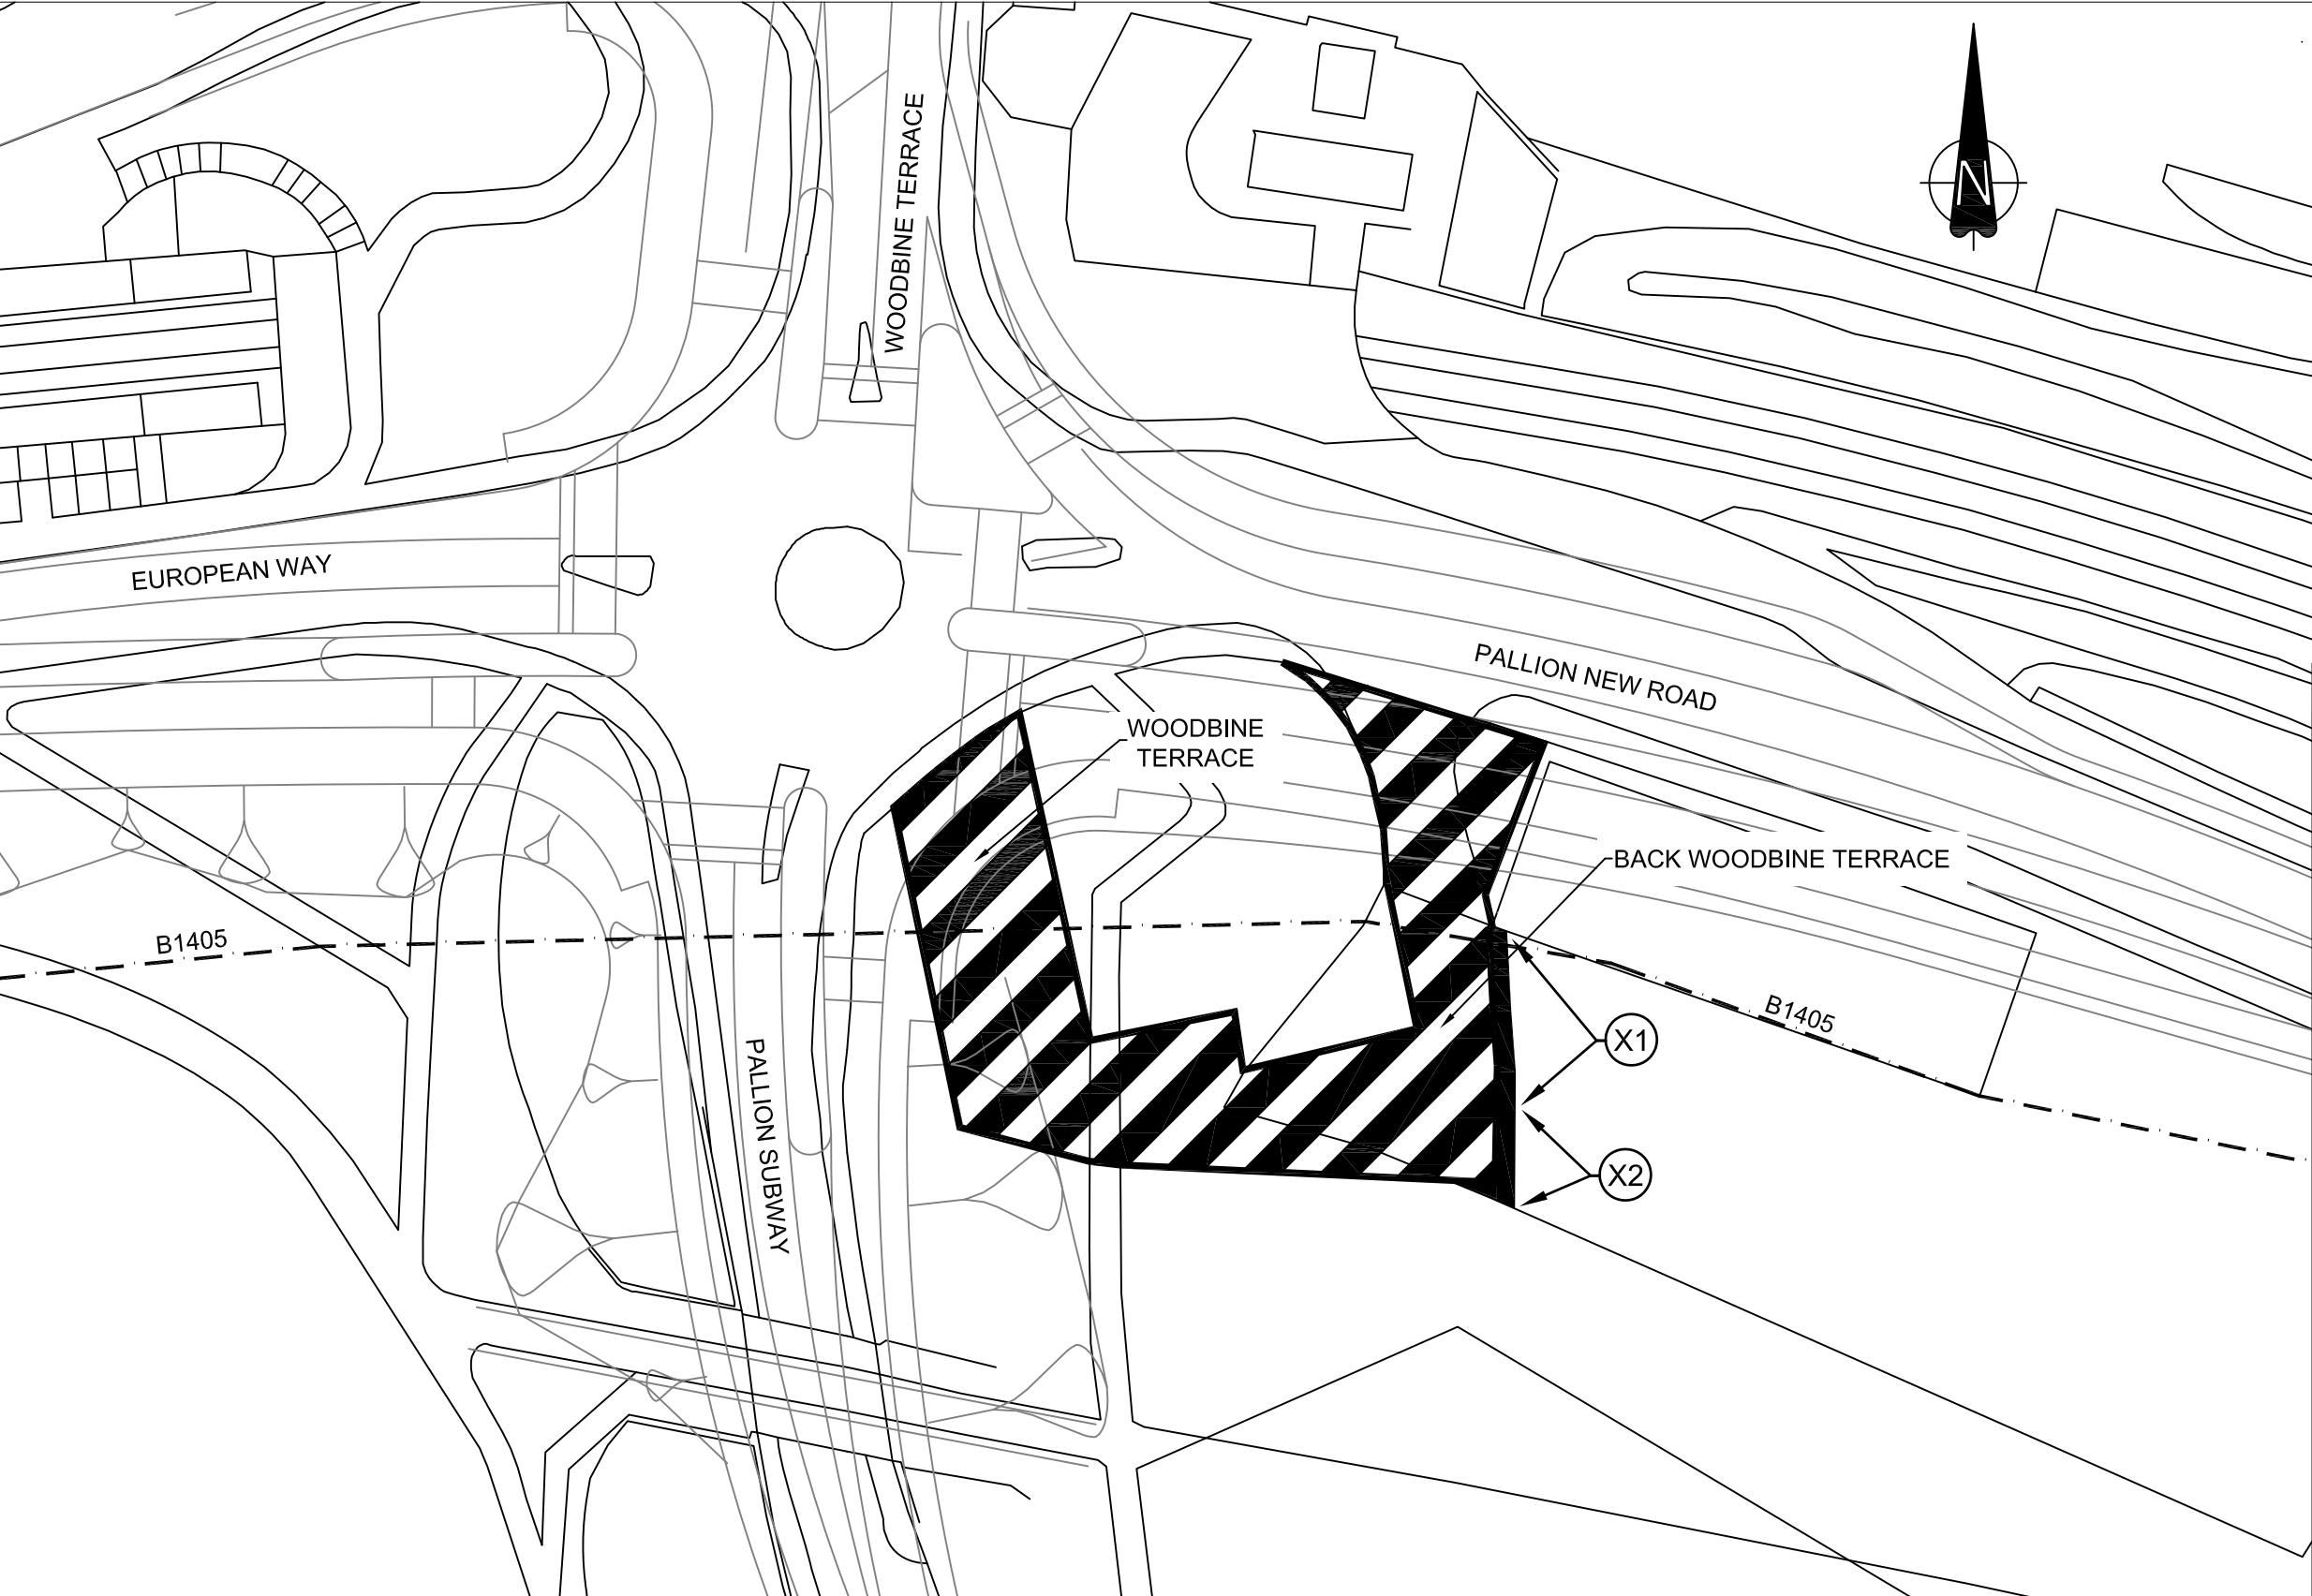

HIGHWAY TO BE
STOPPED UP



PRIVATE MEANS OF ACCESS
TO BE STOPPED UP



HIGHWAY BOUNDARY,
CLASSIFIED ROAD

THE SEAL OF THE COUNCIL OF THE
CITY OF SUNDERLAND was hereunto
affixed in the presence of

Authorised signatory

Rev.	Date	Description	Drawn	Appr'd
C	NOV '11	MINOR AMENDMENTS TO PMA ACCESS	AL	IS
B	NOV '11	MINOR AMENDMENTS TO BOUNDARY	AL	IS



City Services,
P.O. Box 102, Civic Centre,
Sunderland SR2 7DN
Tel. (0191) 520 5555
Fax. (0191) 553 1020

Client

Project
SUNDERLAND STRATEGIC
TRANSPORT CORRIDOR

Subject

Drawn by	A. LYNN	Date	OCT 2011
Checked by	K. ATKINSON	Scale	1:500
Approved by	K. ATKINSON	Sheet size	A3

Drawing No. Revision
NWC / D / SCC / 07 / GEN / 800021 C

