


This map is based upon the Ordnance Survey material with the permission of the Ordnance Survey on behalf of the Controller of Her Majesty's Stationery Office © Crown copyright. Unauthorised reproduction infringes Crown copyright and may lead to prosecution or civil proceedings. Licence No. 100018385. Date 2014.

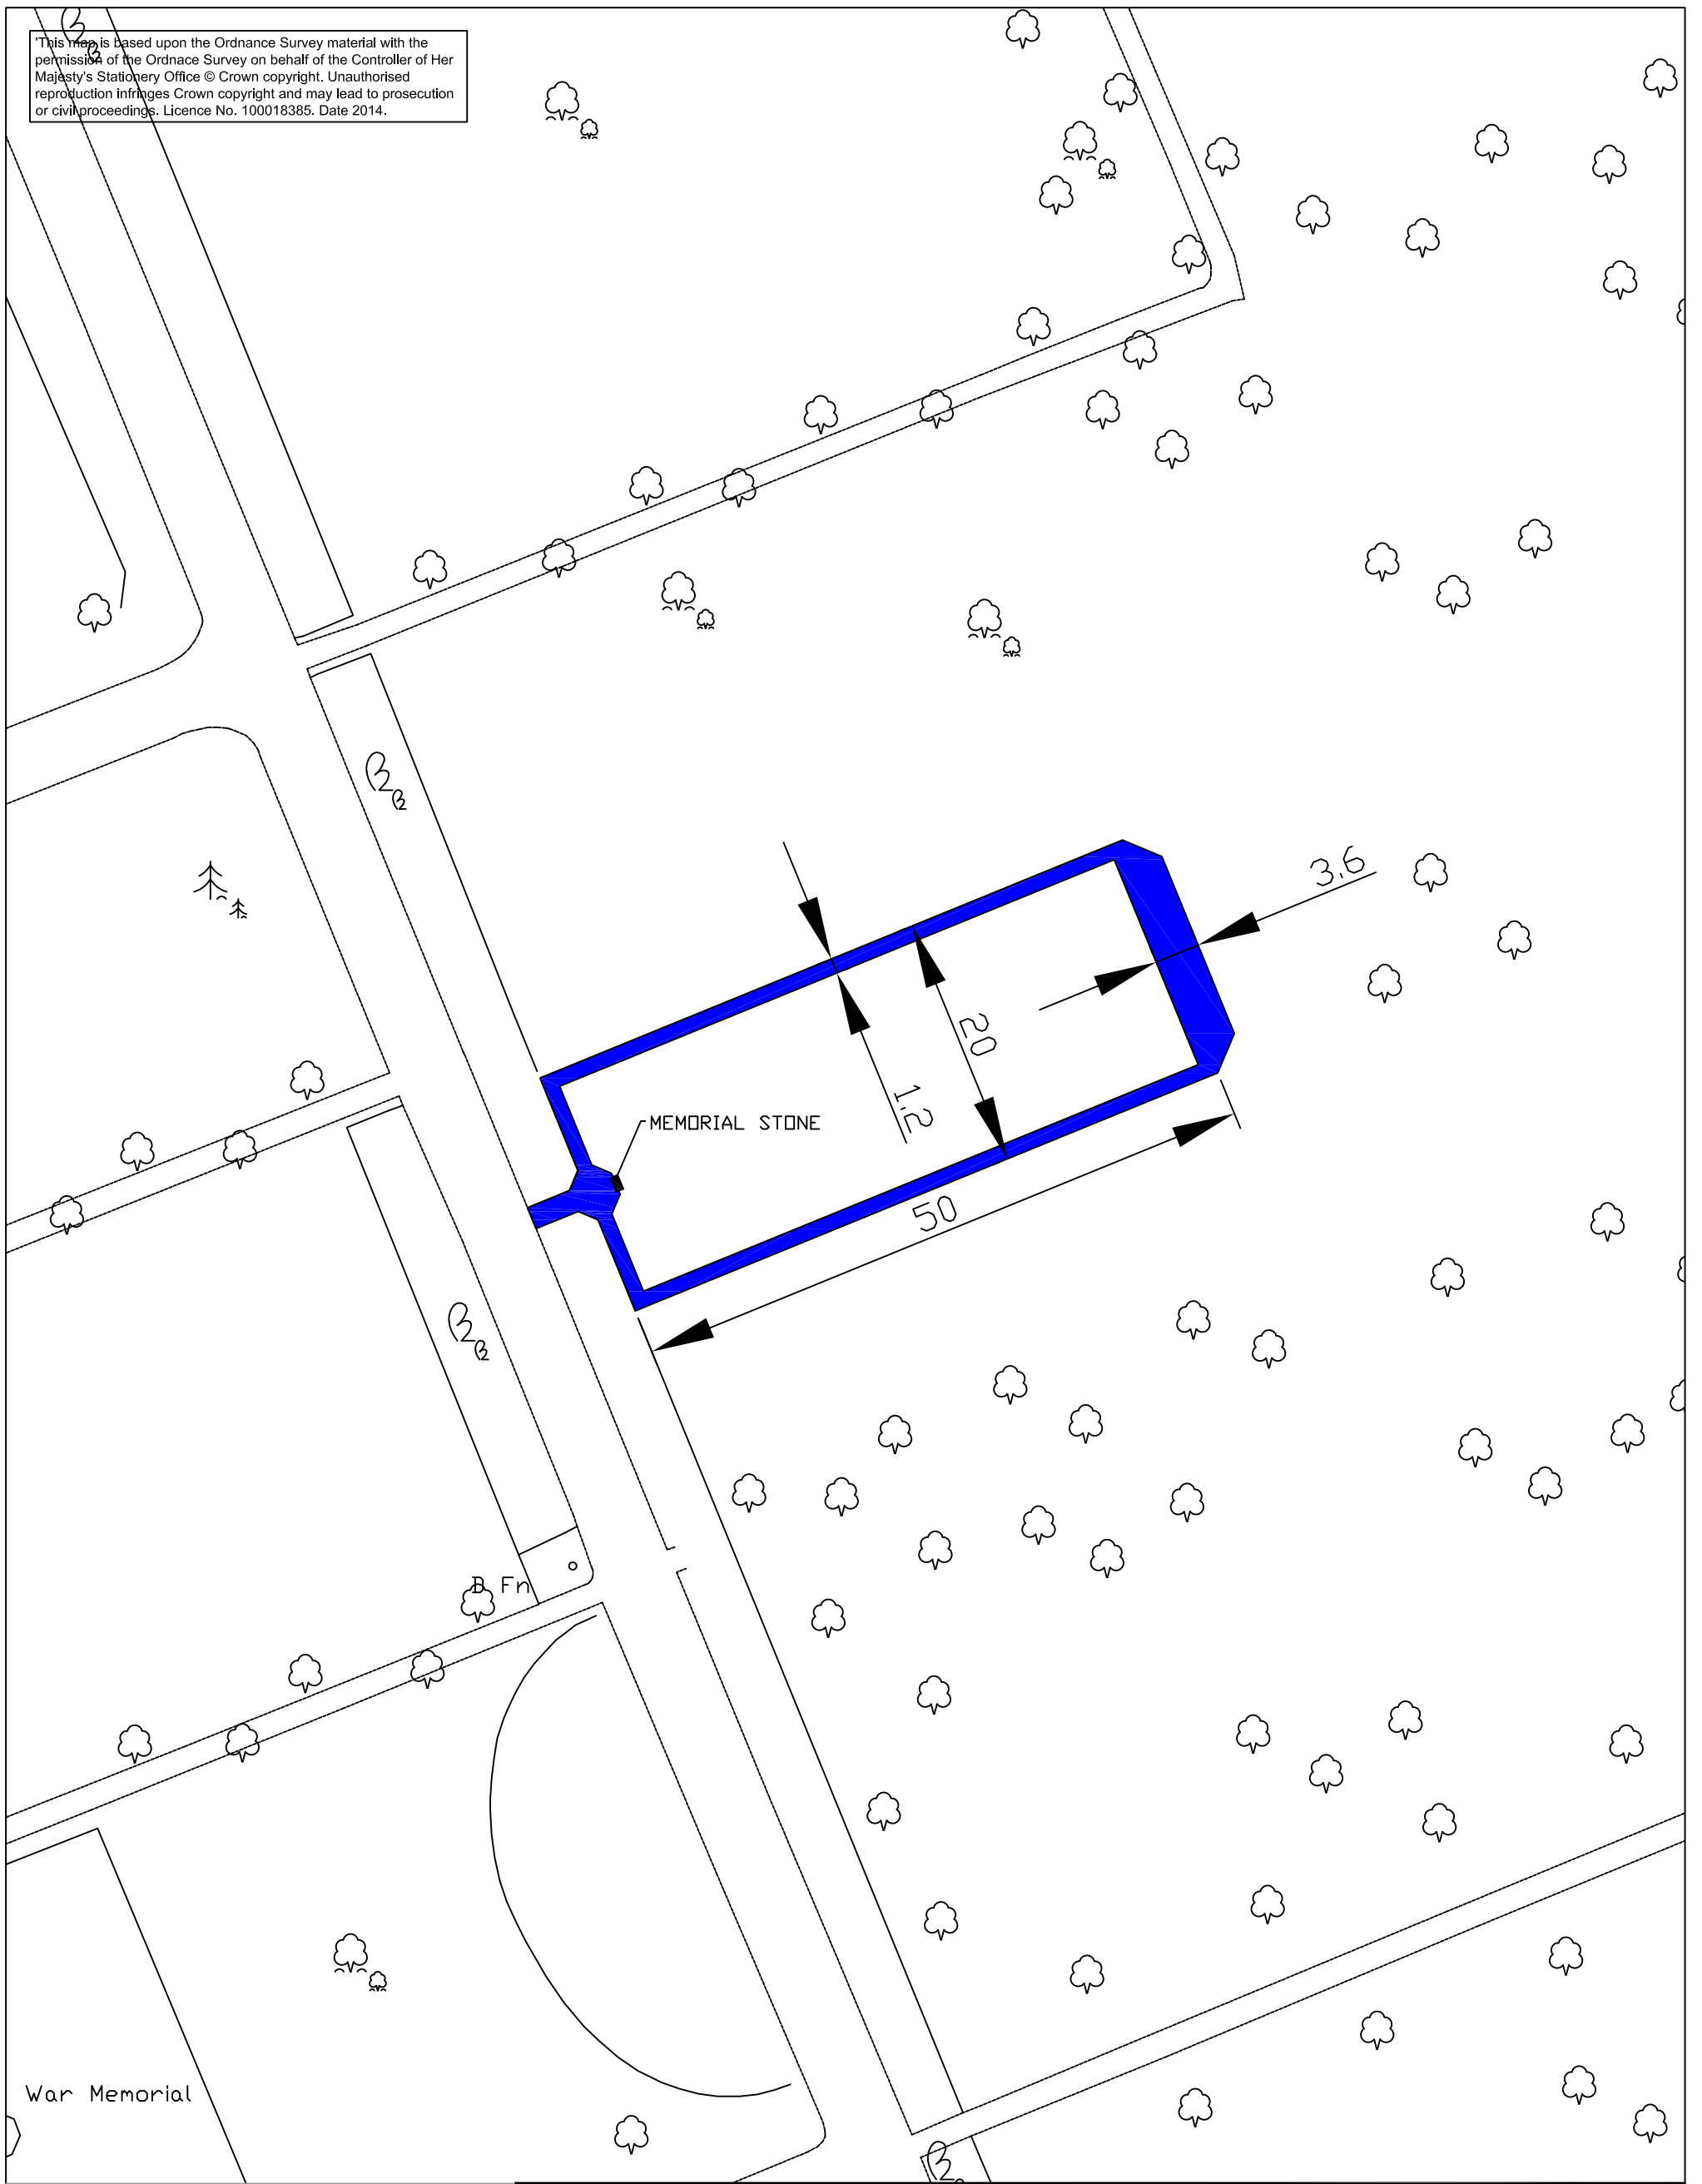


War Memorial

Sunderland
City Council

Office of the Chief Executive
Parsons Depot
Parsons Road
Washington NE37 1EQ

Telephone: 0191 520 5555
Web: www.sunderland.gov.uk

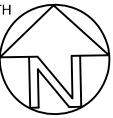PROJECT			
BISHOPWEARMOUTH BABY CEMETARY			
TITLE			
PROPOSED FOOTWAY			
PROJECT LEADER			
S. HARRISON			
DRAWN BY	CHECKED BY	APPROVED BY	NORTH 
M.E. FROST			
DATE	SCALE	SHEET SIZE	
04/02/14	1:500	A3	
DRAWING No.		REVISION	
HO/WS/014			