


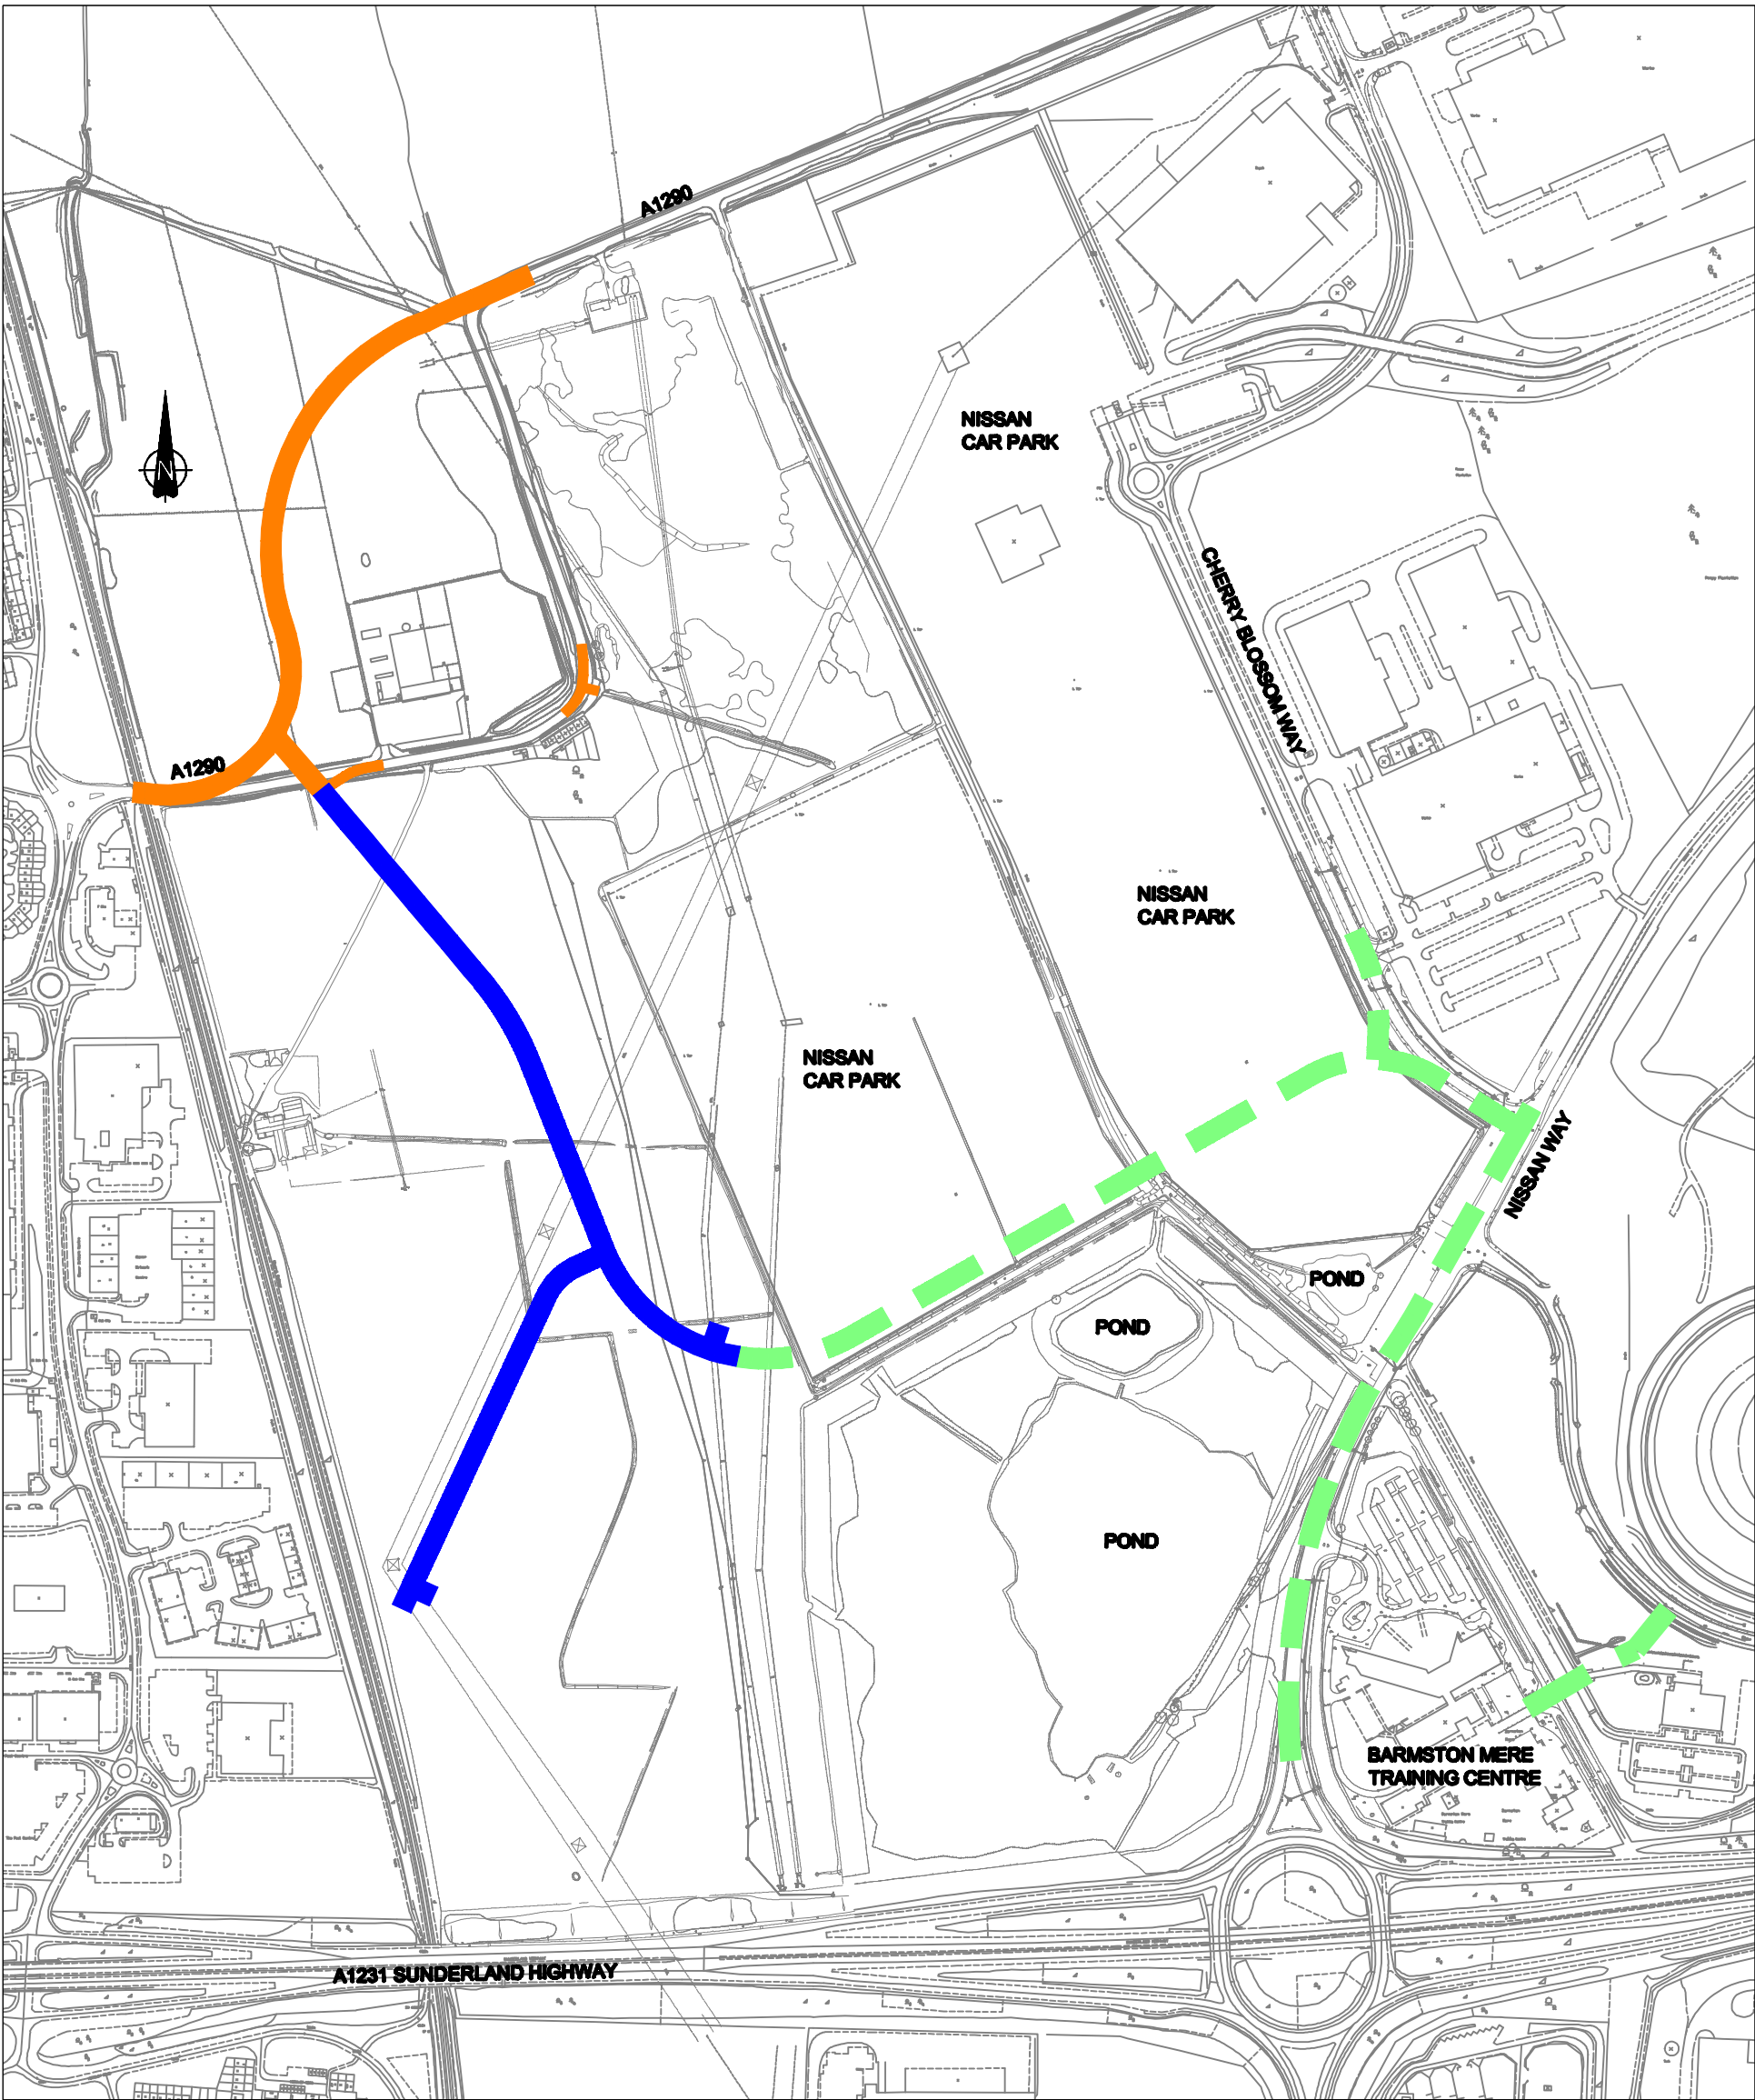

KEY

- PHASE 1A
- PHASE 1B
- PHASE 2

NOTES:
PROVISIONAL ROUTE ONLY AND IS SUBJECT TO CHANGE.

Rev.	Date	Description	Drawn	App'd



Sunderland City Council

Office of the Chief Executive
Civic Centre
Sunderland
SR2 7DN

Project				HILLTHORN EZ DEVELOPMENT	
Subject				PHASING LAYOUT	
Drawn by		P. Sedgwick	Checked by		R.J. Graham
Date		May 14	Approved by		R.J. Graham
Drawing No.		20 / NH030 / SK024		Revision	
				P2	