

# Appendix 3

NOTES


ORIGINAL A3

DO NOT SCALE FROM THIS DRAWING.  
ALL DIMENSIONS TO BE CHECKED ON  
SITE. COPYRIGHT RESERVED.



## KEY

- PLANNING APPLICATION SITE BOUNDARY
- EXISTING BUILDING TO BE RETAINED
- EXISTING BUILDING TO BE RETAINED.  
BUILDING FACADE TO BE RECLADED  
TO RELATE TO NEW DEVELOPMENT.

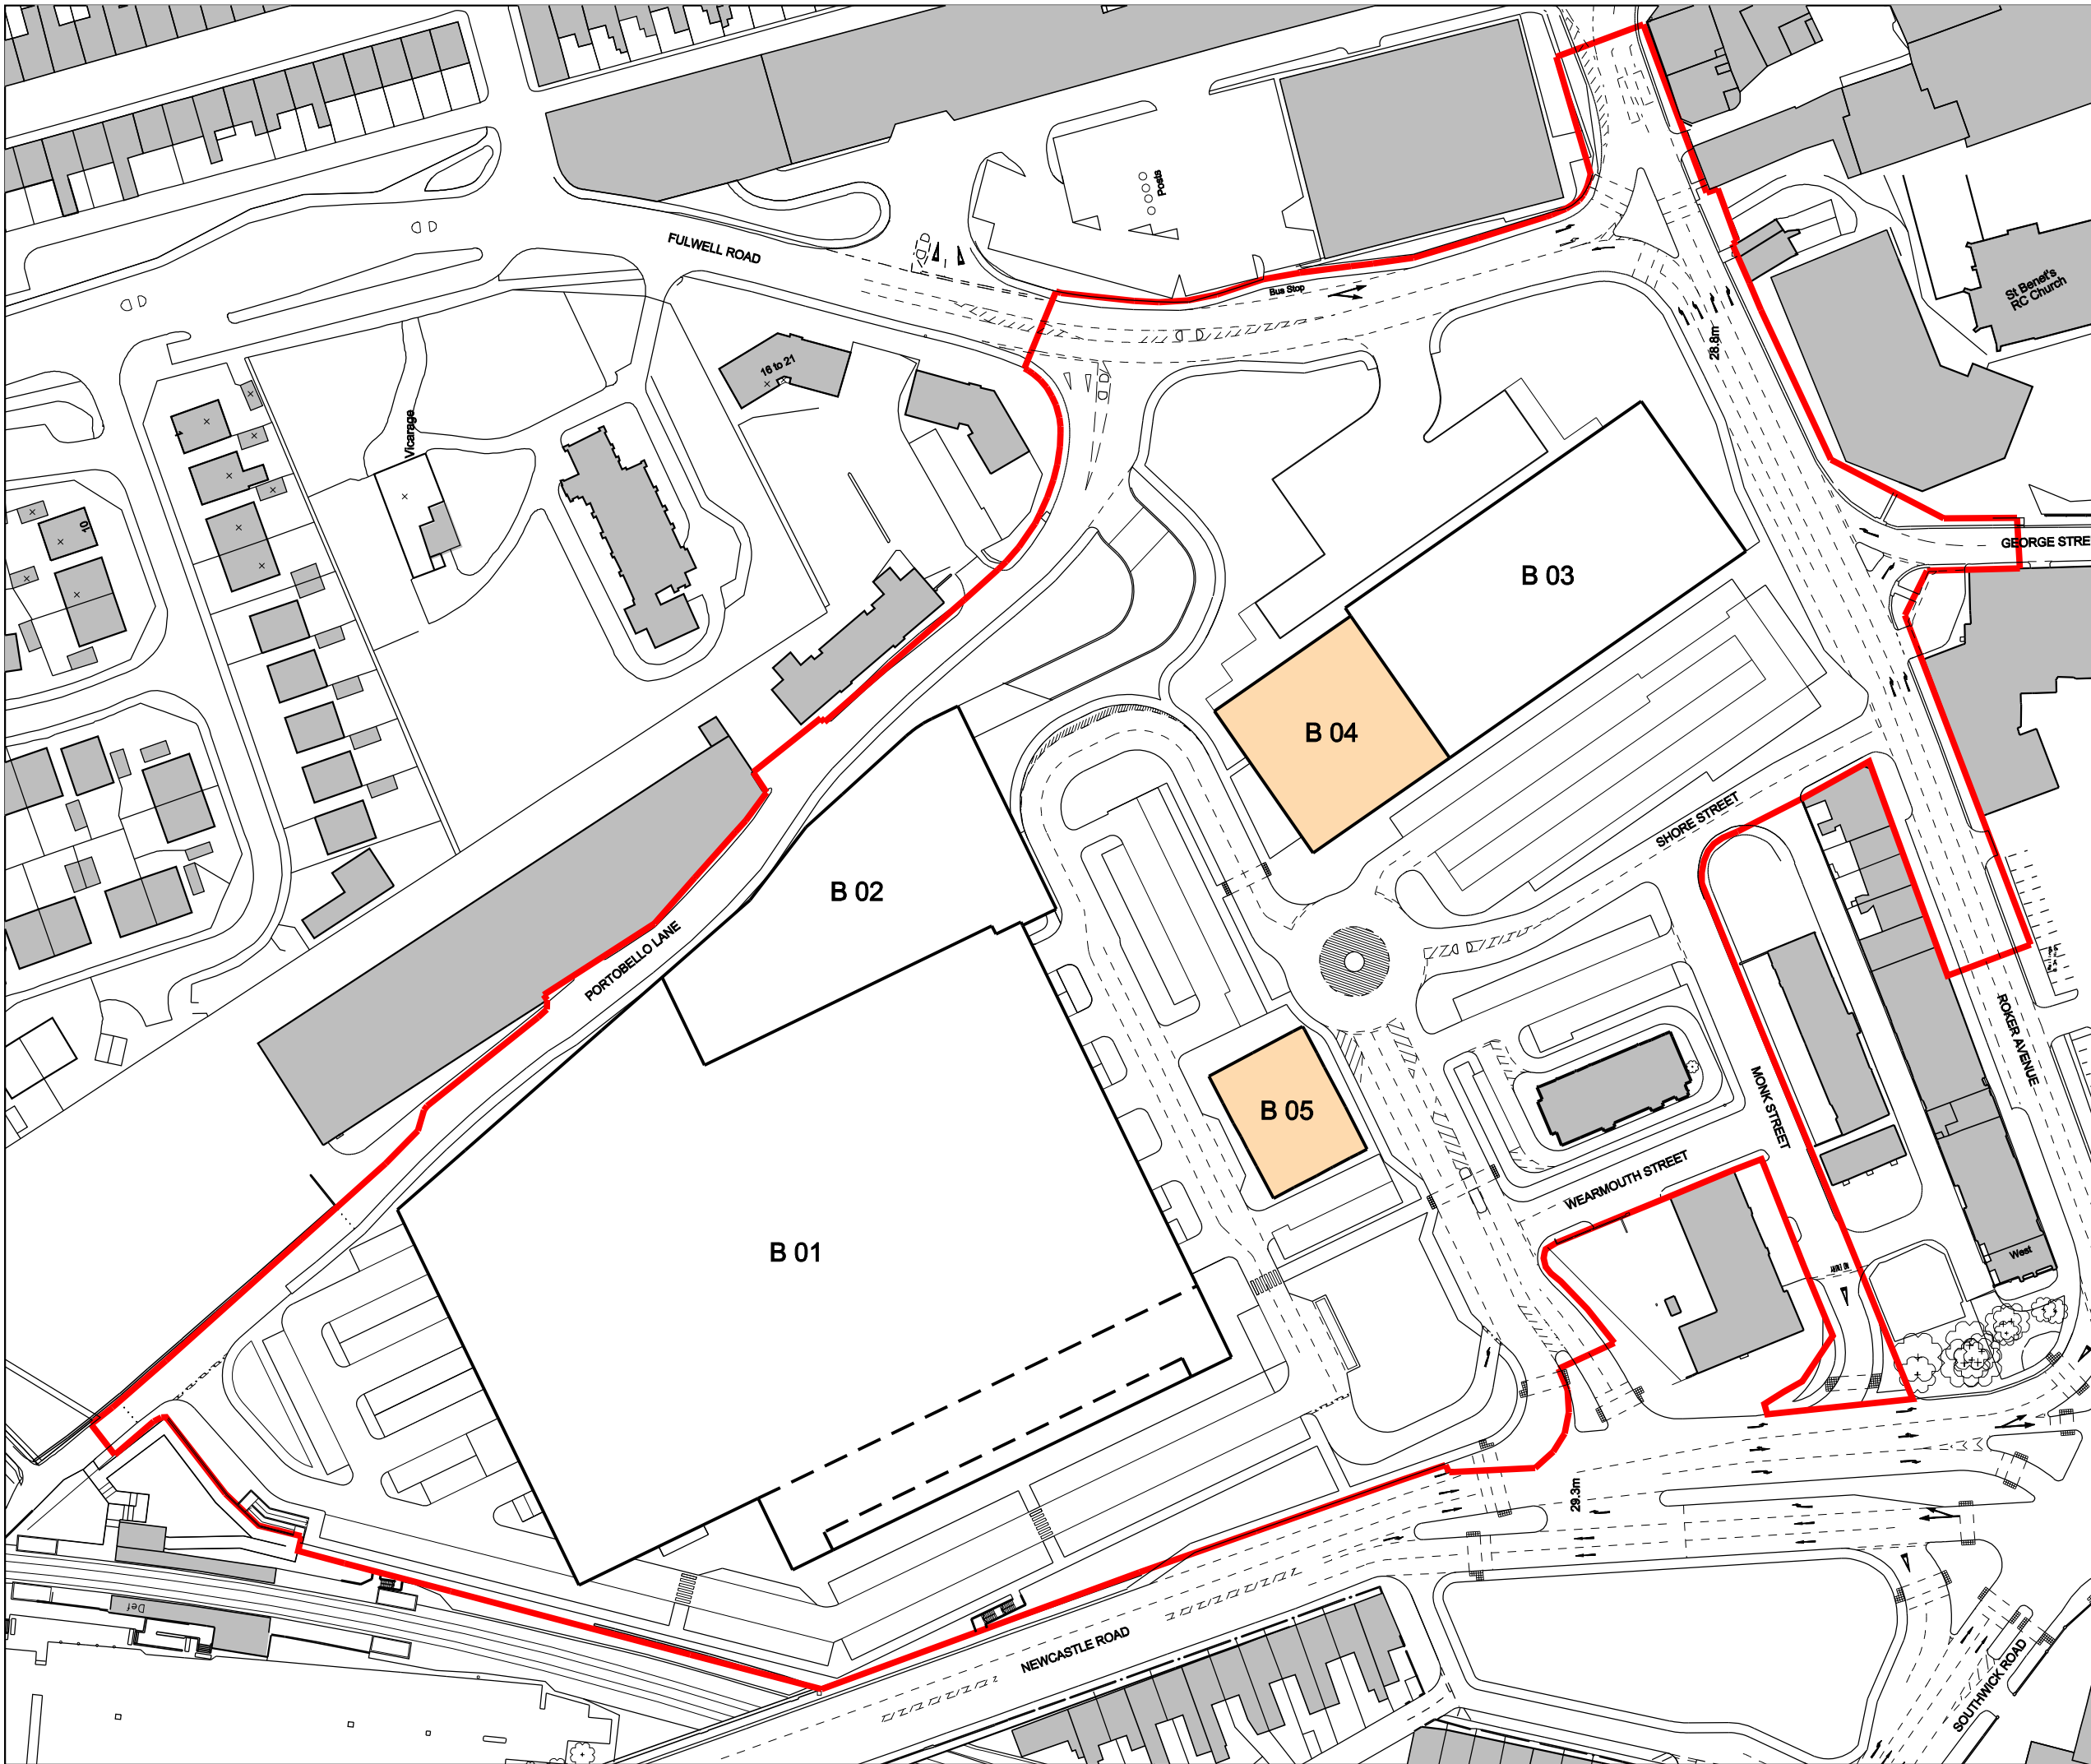

P3 28.06.10 ISSUED FOR PLANNING. HW

## REVISIONS

## CLIENT

Mountview Securities

## PROJECT

Sunderland Retail Park  
Newcastle Road  
Sunderland

## TITLE

Parameter Plan 3  
Block Plan

SCALE	DATE	DRAWN	CHECKED
1:1250 @A3	03.06.08	HW	DB

3DReid  
12 Caroline Street  
Birmingham  
B3 1TR  
T +44(0)121 212 2221  
F +44(0)121 236 2709  
www.3DReid.com  
Belfast Birmingham Edinburgh  
Falkirk Glasgow London  
Manchester

3D  
REID

## DRAWING No.

073023 - D - 03 P3