


CITY OF SUNDERLAND

HIGHWAYS ACT 1980 AND THE ACQUISITION OF LAND ACT 1981

SHEET 1 OF 3

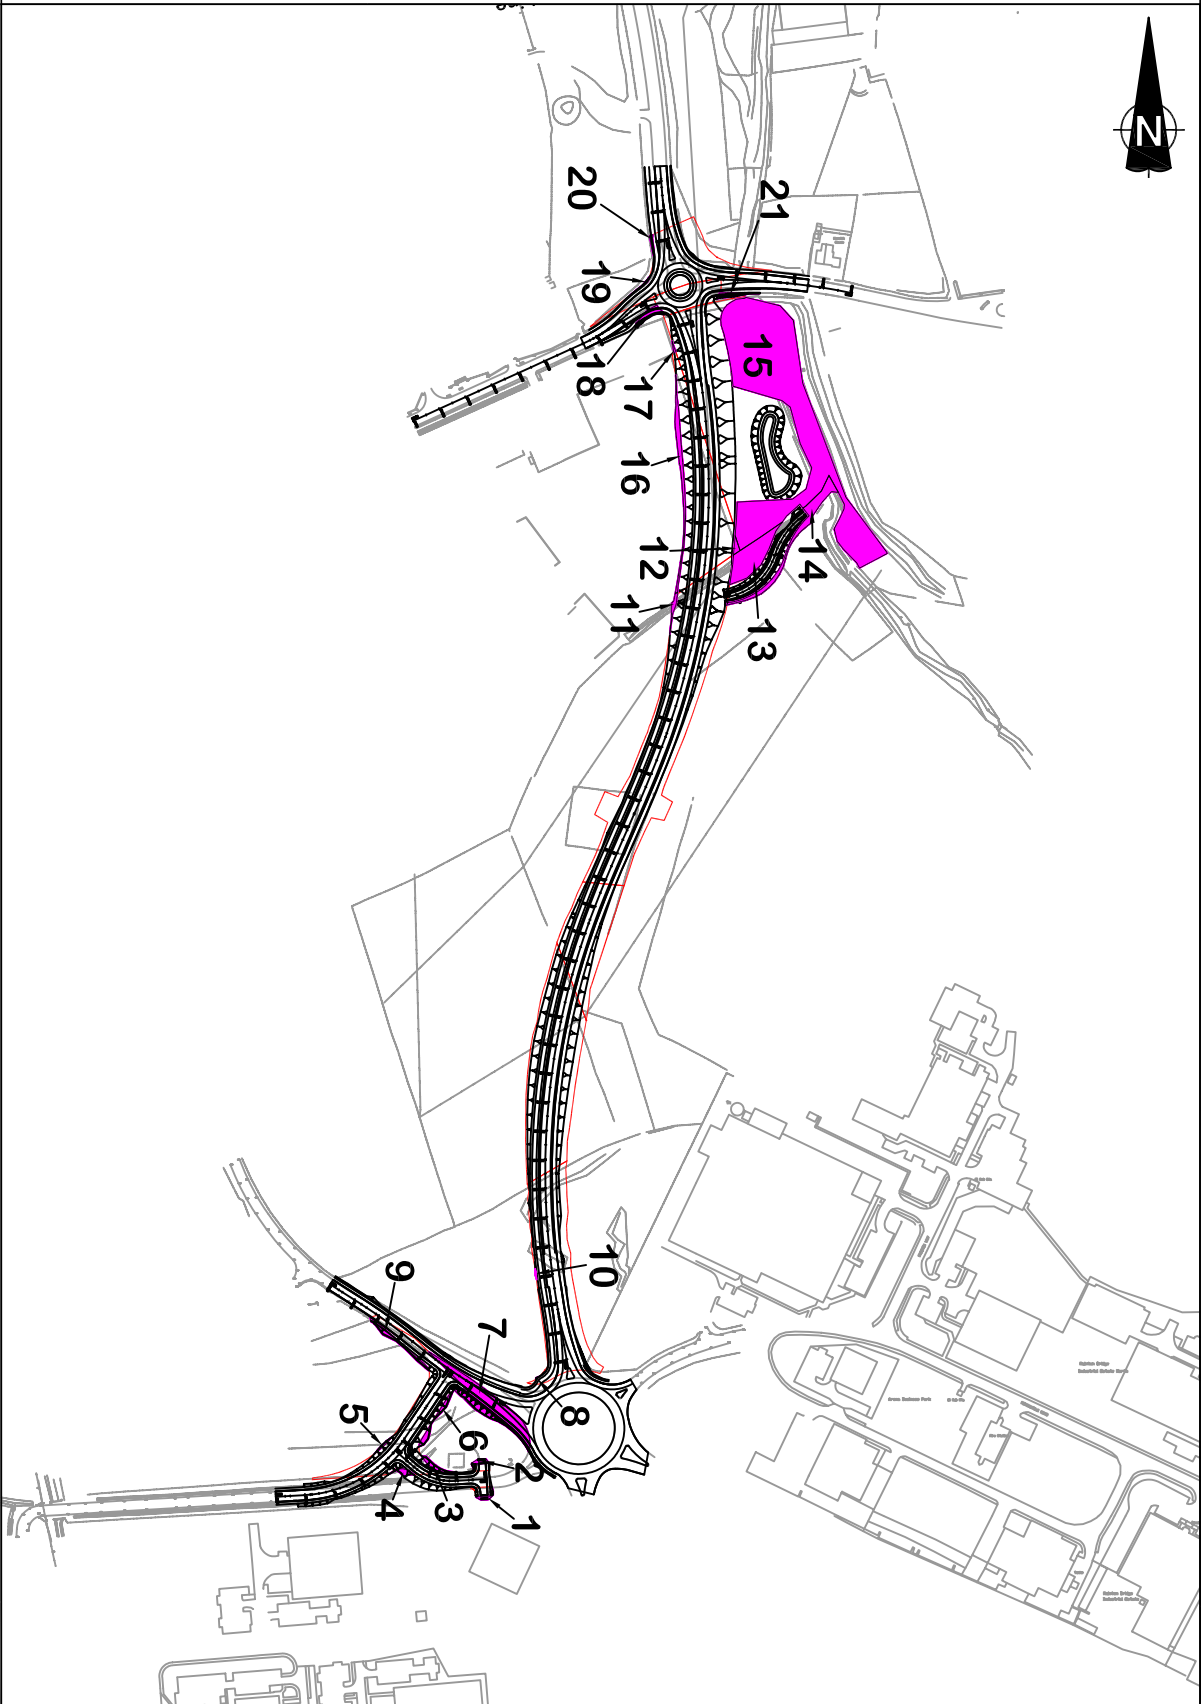

Plot No.	Area (sq.m)
Plot 1	29
Plot 2	33
Plot 3	59
Plot 4	39
Plot 5	16
Plot 6	866
Plot 7	2
Plot 8	93
Plot 9	3
Plot 10	33
Plot 11	29
Plot 12	554
Plot 13	379
Plot 14	5104
Plot 15	220
Plot 16	220
Plot 17	91
Plot 18	14
Plot 19	21
Plot 20	61
Plot 21	61

Land and Premises to be acquired
 Original CPO boundary 2004

The seal of The Council of the City of Sunderland was hereto affixed in the presence of:-
 Authorised Signatory.....
 Dated the day of 2008

Phillip J Barrett
 Director of Development
 And Regeneration
 City Box 102 Civic Centre
 Sunderland S42 1SN

JANUARY 2008
 Scale 1 : 1,250
 Drawing No. 2008HD21050

MAP REFERRED TO IN THE CITY OF SUNDERLAND
 (CENTRAL ROUTE)
 COMPULSORY PURCHASE ORDER 2008

City of Sunderland
 Planning and Regeneration
 City Box 102 Civic Centre
 Sunderland S42 1SN