


MAP REFERRED TO IN THE SUNDERLAND CITY COUNCIL (SUNDERLAND STRATEGIC  
TRANSPORT CORRIDOR - NEW WEAR BRIDGE) (SUPPLEMENTAL No. 2) COMPULSORY  
PURCHASE ORDER 2011

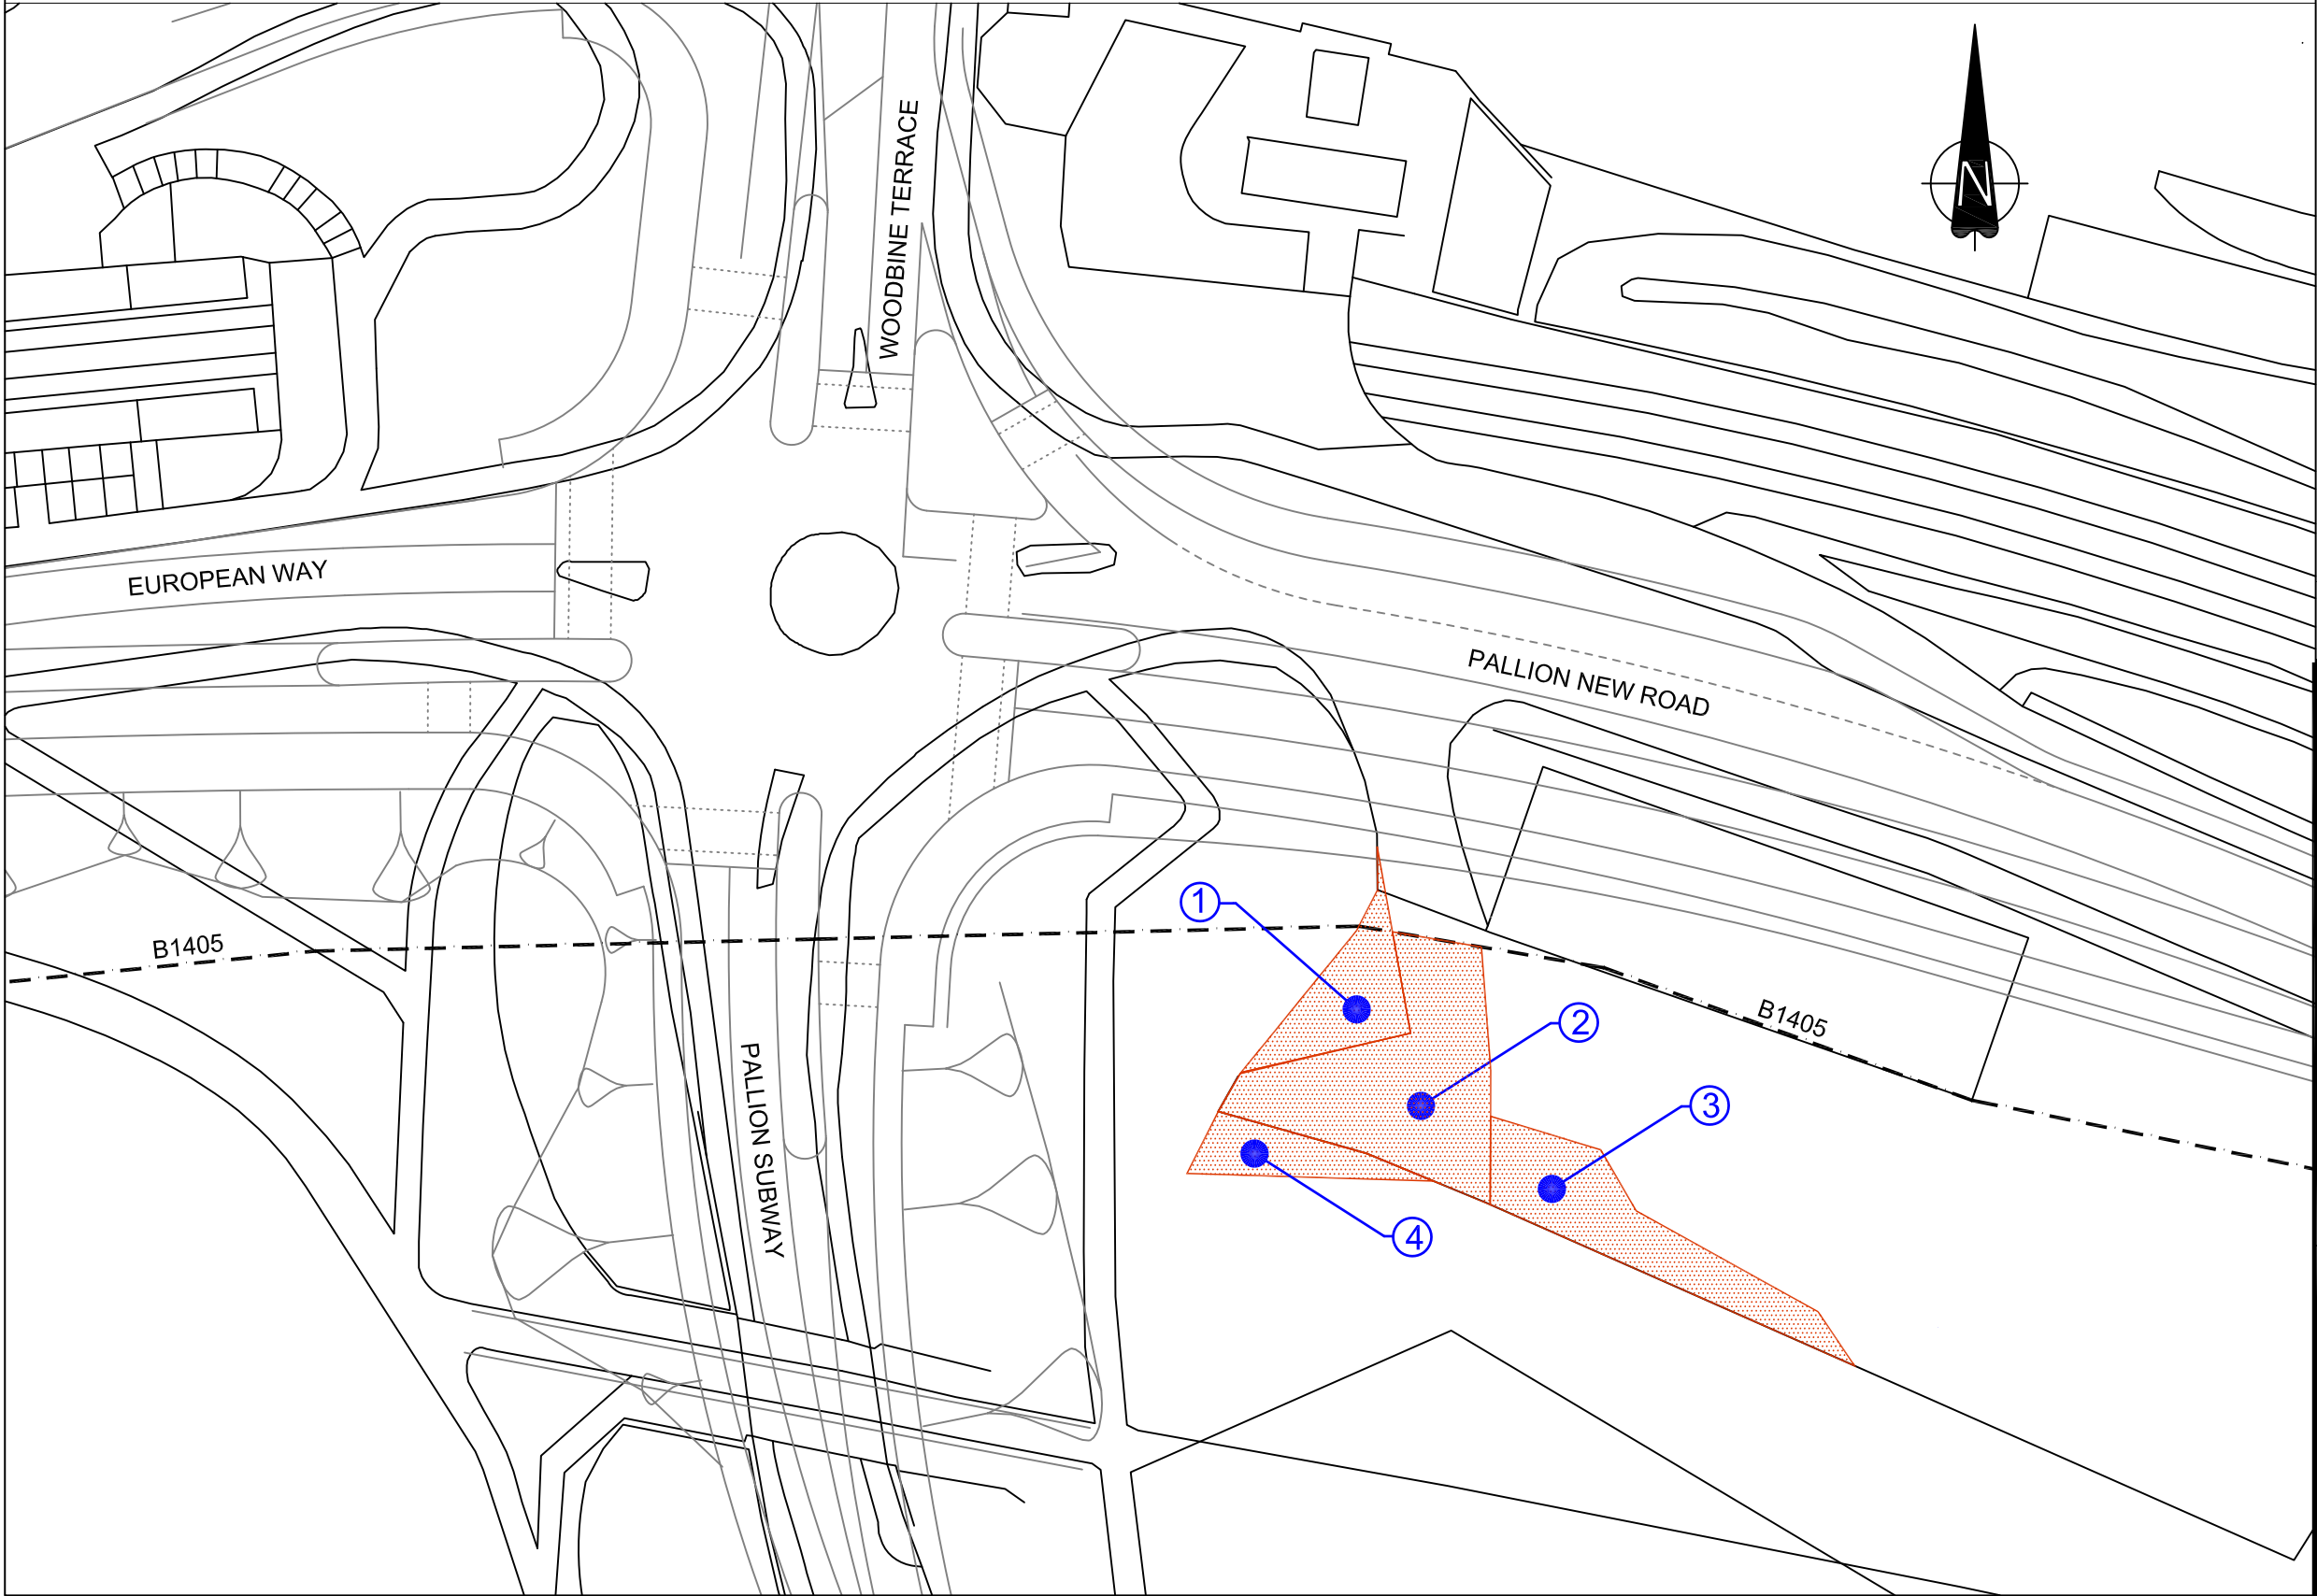

PLOT No.	AREA (m²)
1	63
2	179
3	115
4	42

THE SEAL OF THE COUNCIL OF THE  
CITY OF SUNDERLAND was hereunto  
affixed in the presence of

Authorised signatory

Rev.	Date	Description	Drawn	Appr'd
------	------	-------------	-------	--------



City Services,  
P.O. Box 102, Civic Centre,  
Sunderland SR2 7DN  
Tel. (0191) 520 5555  
Fax. (0191) 553 1020

Client

Project  
SUNDERLAND STRATEGIC  
TRANSPORT CORRIDOR

Subject

Drawn by	A. LYNN	Date	OCT 2011
Checked by	K. ATKINSON	Scale	1:500
Approved by	K. ATKINSON	Sheet size	A3

Drawing No.	Revision
NWC / D / SCC / 07 / GEN / 800022	B

