


CITY OF SUNDERLAND  
HIGHWAYS ACT 1980 AND THE ACQUISITION OF LAND ACT 1981

SHEET 3 OF 3

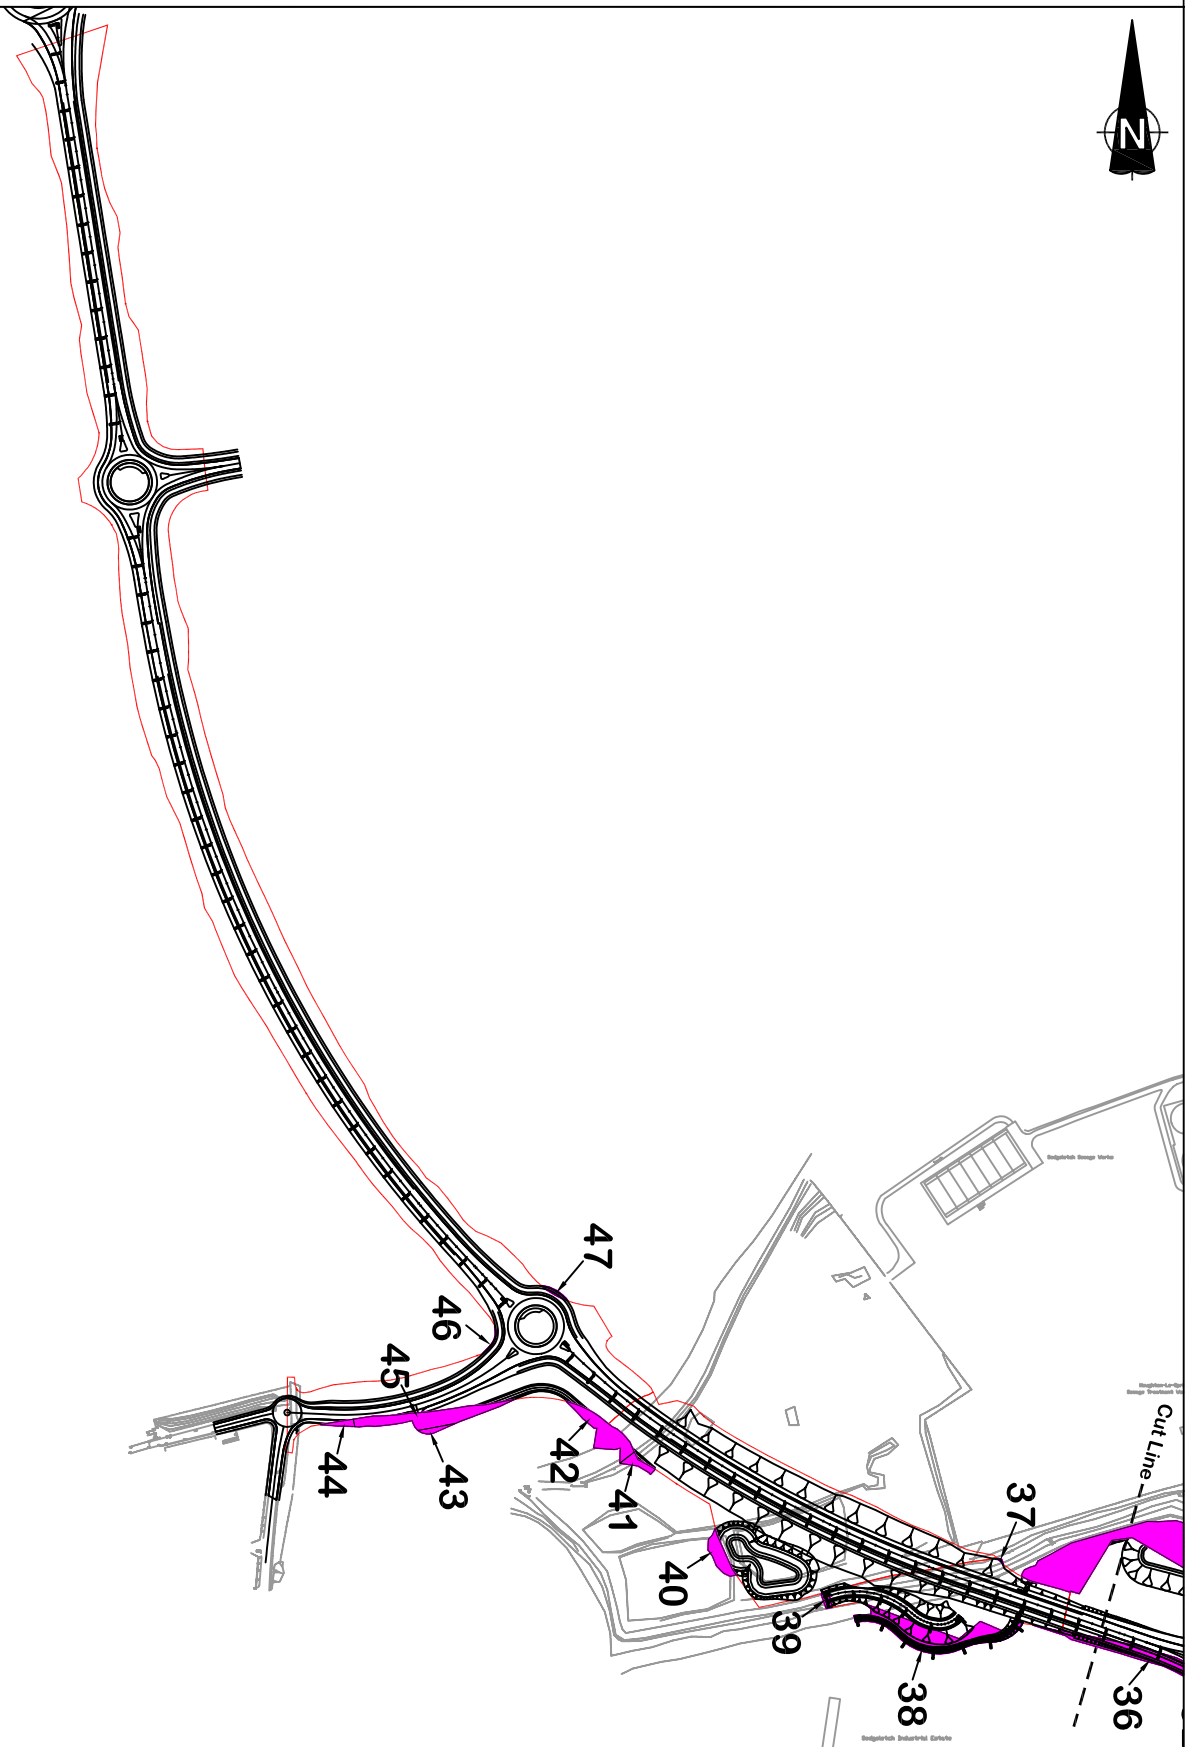

Land and Premises to be acquired	
Original CPO boundary 2004	
Plot 37	- 5 sq.m
Plot 38	- 1300 sq.m
Plot 39	- 52 sq.m
Plot 40	- 253 sq.m
Plot 41	- 112 sq.m
Plot 42	- 553 sq.m
Plot 43	- 38 sq.m
Plot 44	- 799 sq.m
Plot 45	- 14 sq.m
Plot 46	- 43 sq.m
Plot 47	- 43 sq.m

Approved by the Council of the City of Sunderland on 14th January 2008

The seal of The Council of the City of Sunderland was hereto affixed in the presence of:-  
Authorised Signatory  
Dated this ..... day of ..... 2008

Phillip J Barrett  
Director of Development  
And Regeneration  
PO Box 102, Civic Centre  
Sunderland SR2 7SN

MAP REFERRED TO IN THE CITY OF SUNDERLAND  
(CENTRAL ROUTE)  
COMPULSORY PURCHASE ORDER 2008

JANUARY 2008  
Scale 1 : 1,250  
Drawing No. 20NH02/1062